
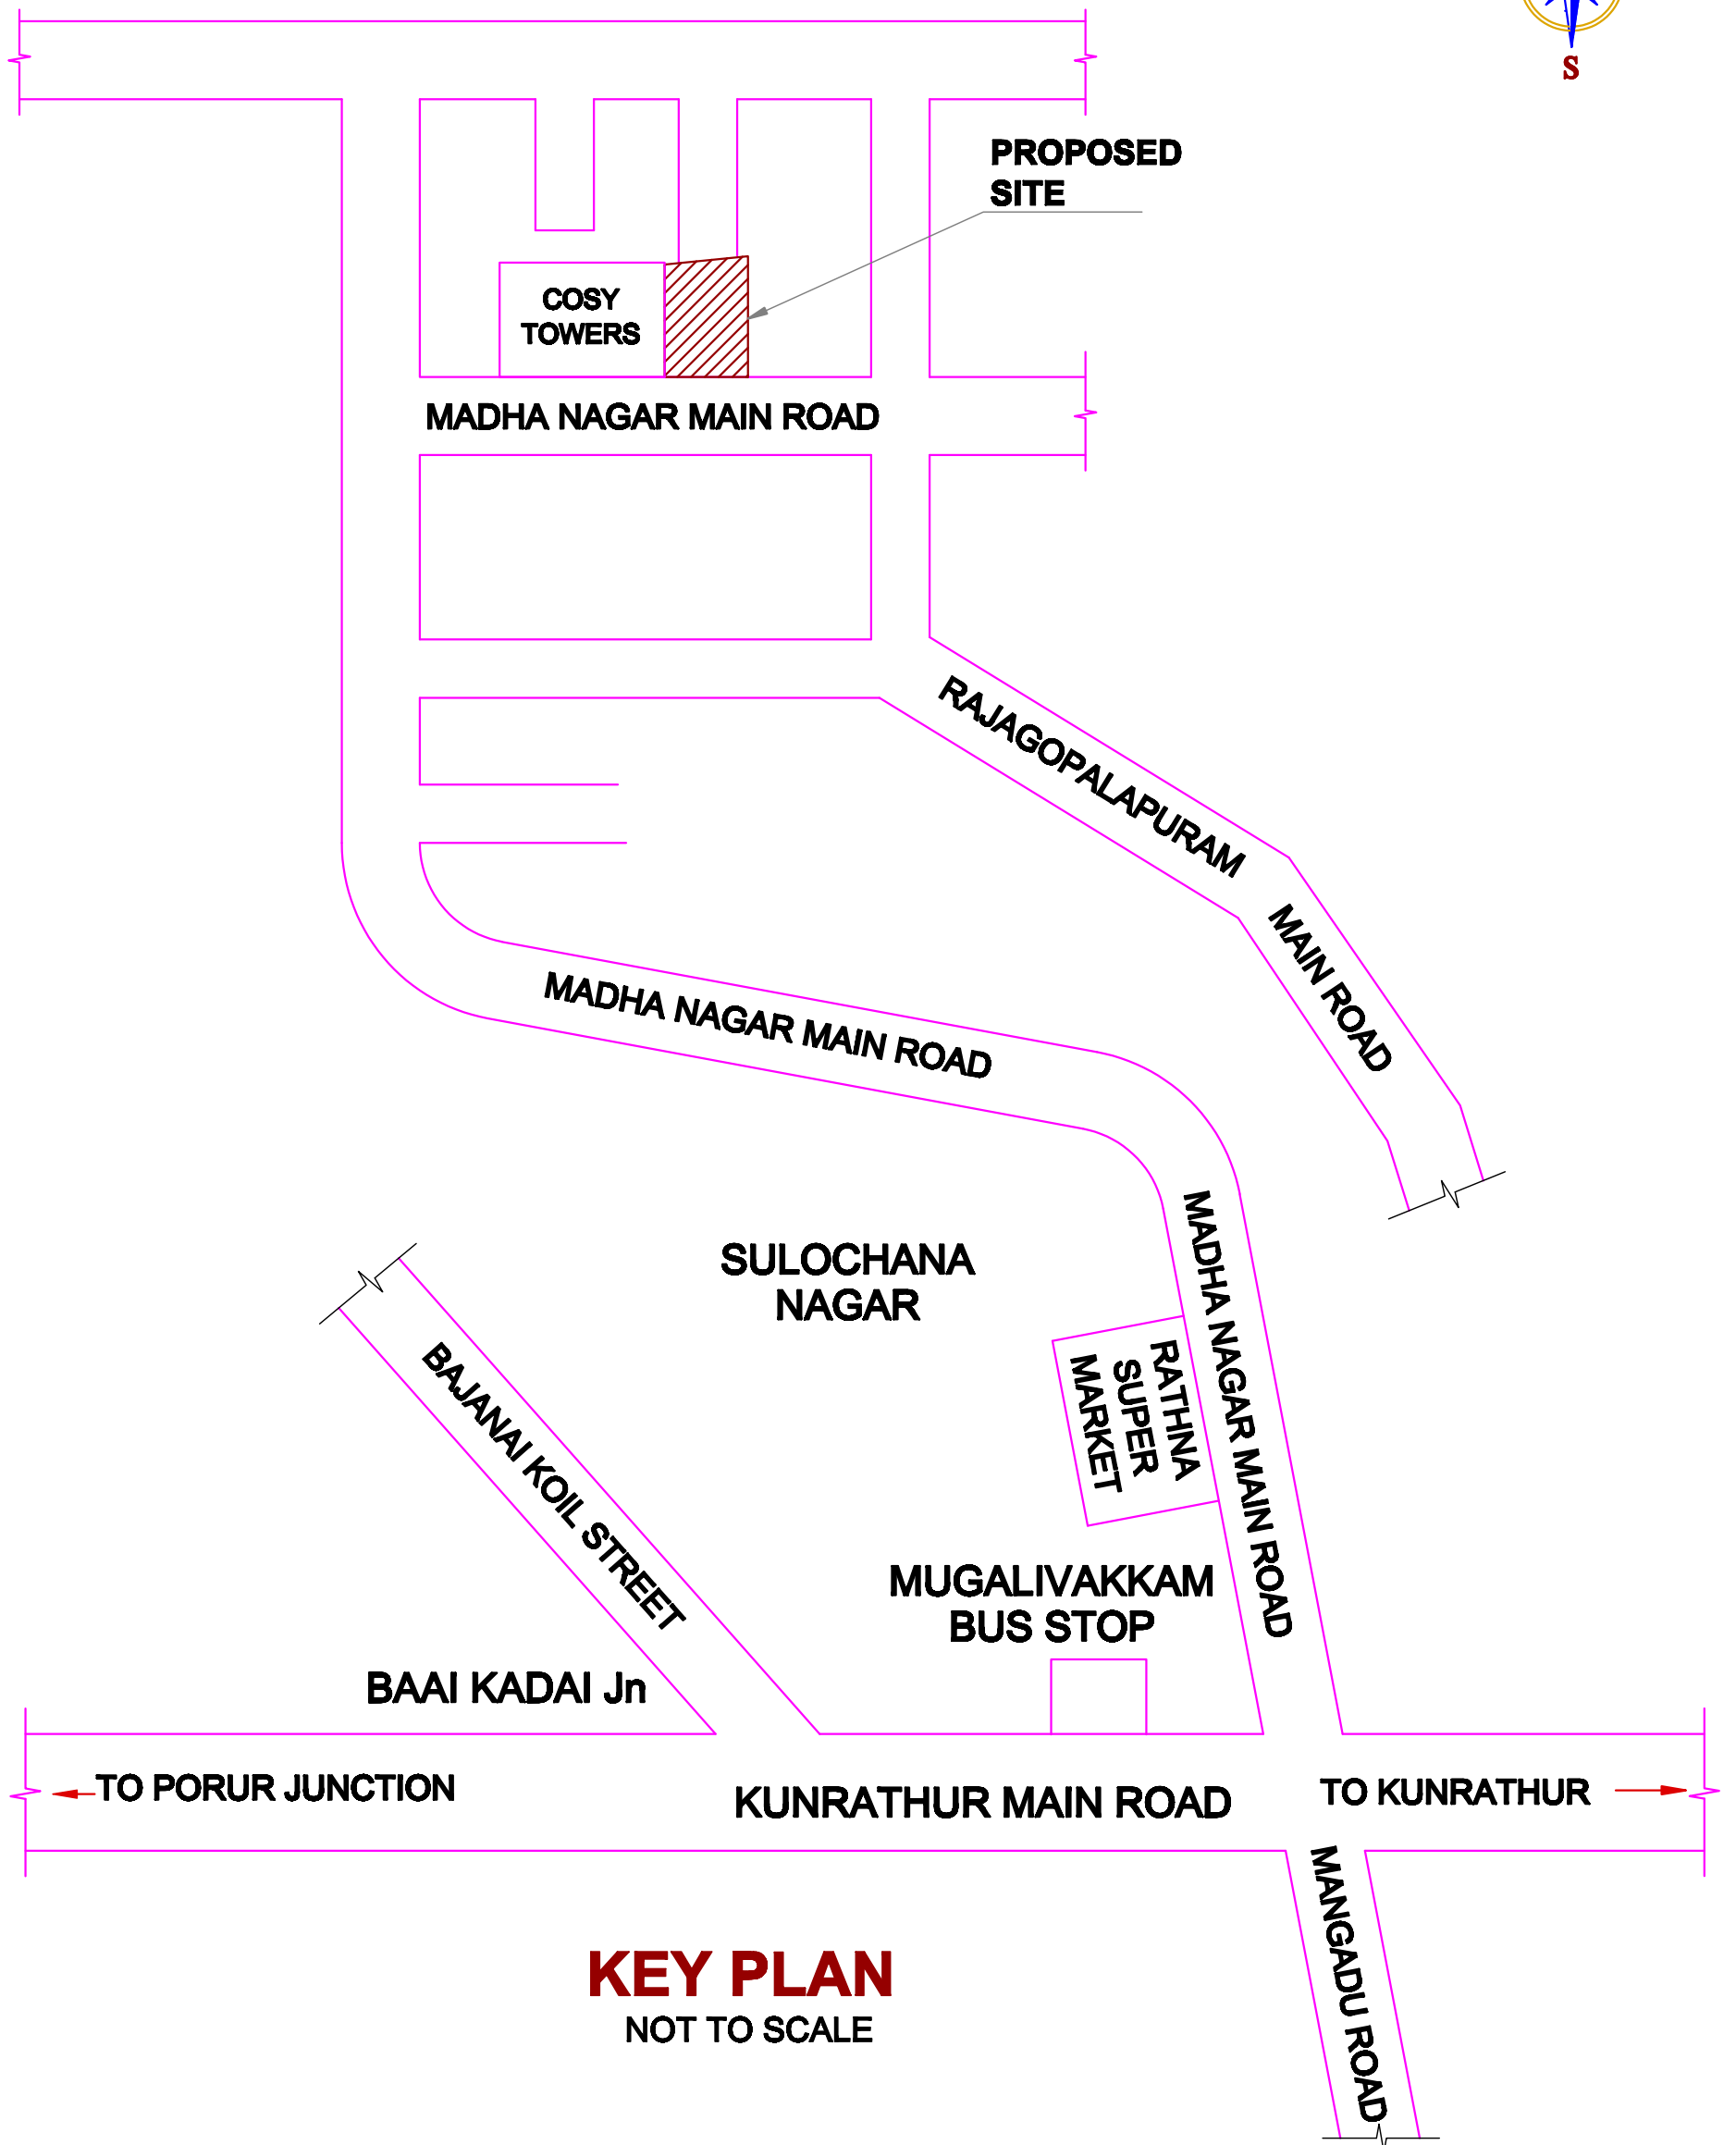


RAJA GANAPATHY

Plot No. 9, Madha Nagar Main Road, Moulivakkam, Chennai - 600 122.

L & T NAGAR

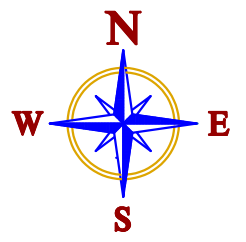

KEY PLAN
NOT TO SCALE

Architect:



Drawn by :

CADD INDIA

Chennai

23-02-2023



CHENNAI OFFICE

2/2, Balasubramani Street, Kattupakkam, Chennai - 600 056.

Mobile : 98409 64141,

Ph: 044 - 43517246



Web: www.sathyamhomes.com

NAGERKOIL OFFICE

34, Vedhanantha Street, Nagerkoil - 621 901

RAJA GANAPATHY

Plot No. 9, Madha Nagar Main Road, Moulivakkam, Chennai - 600 122.

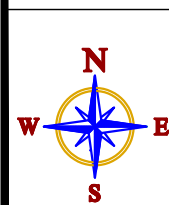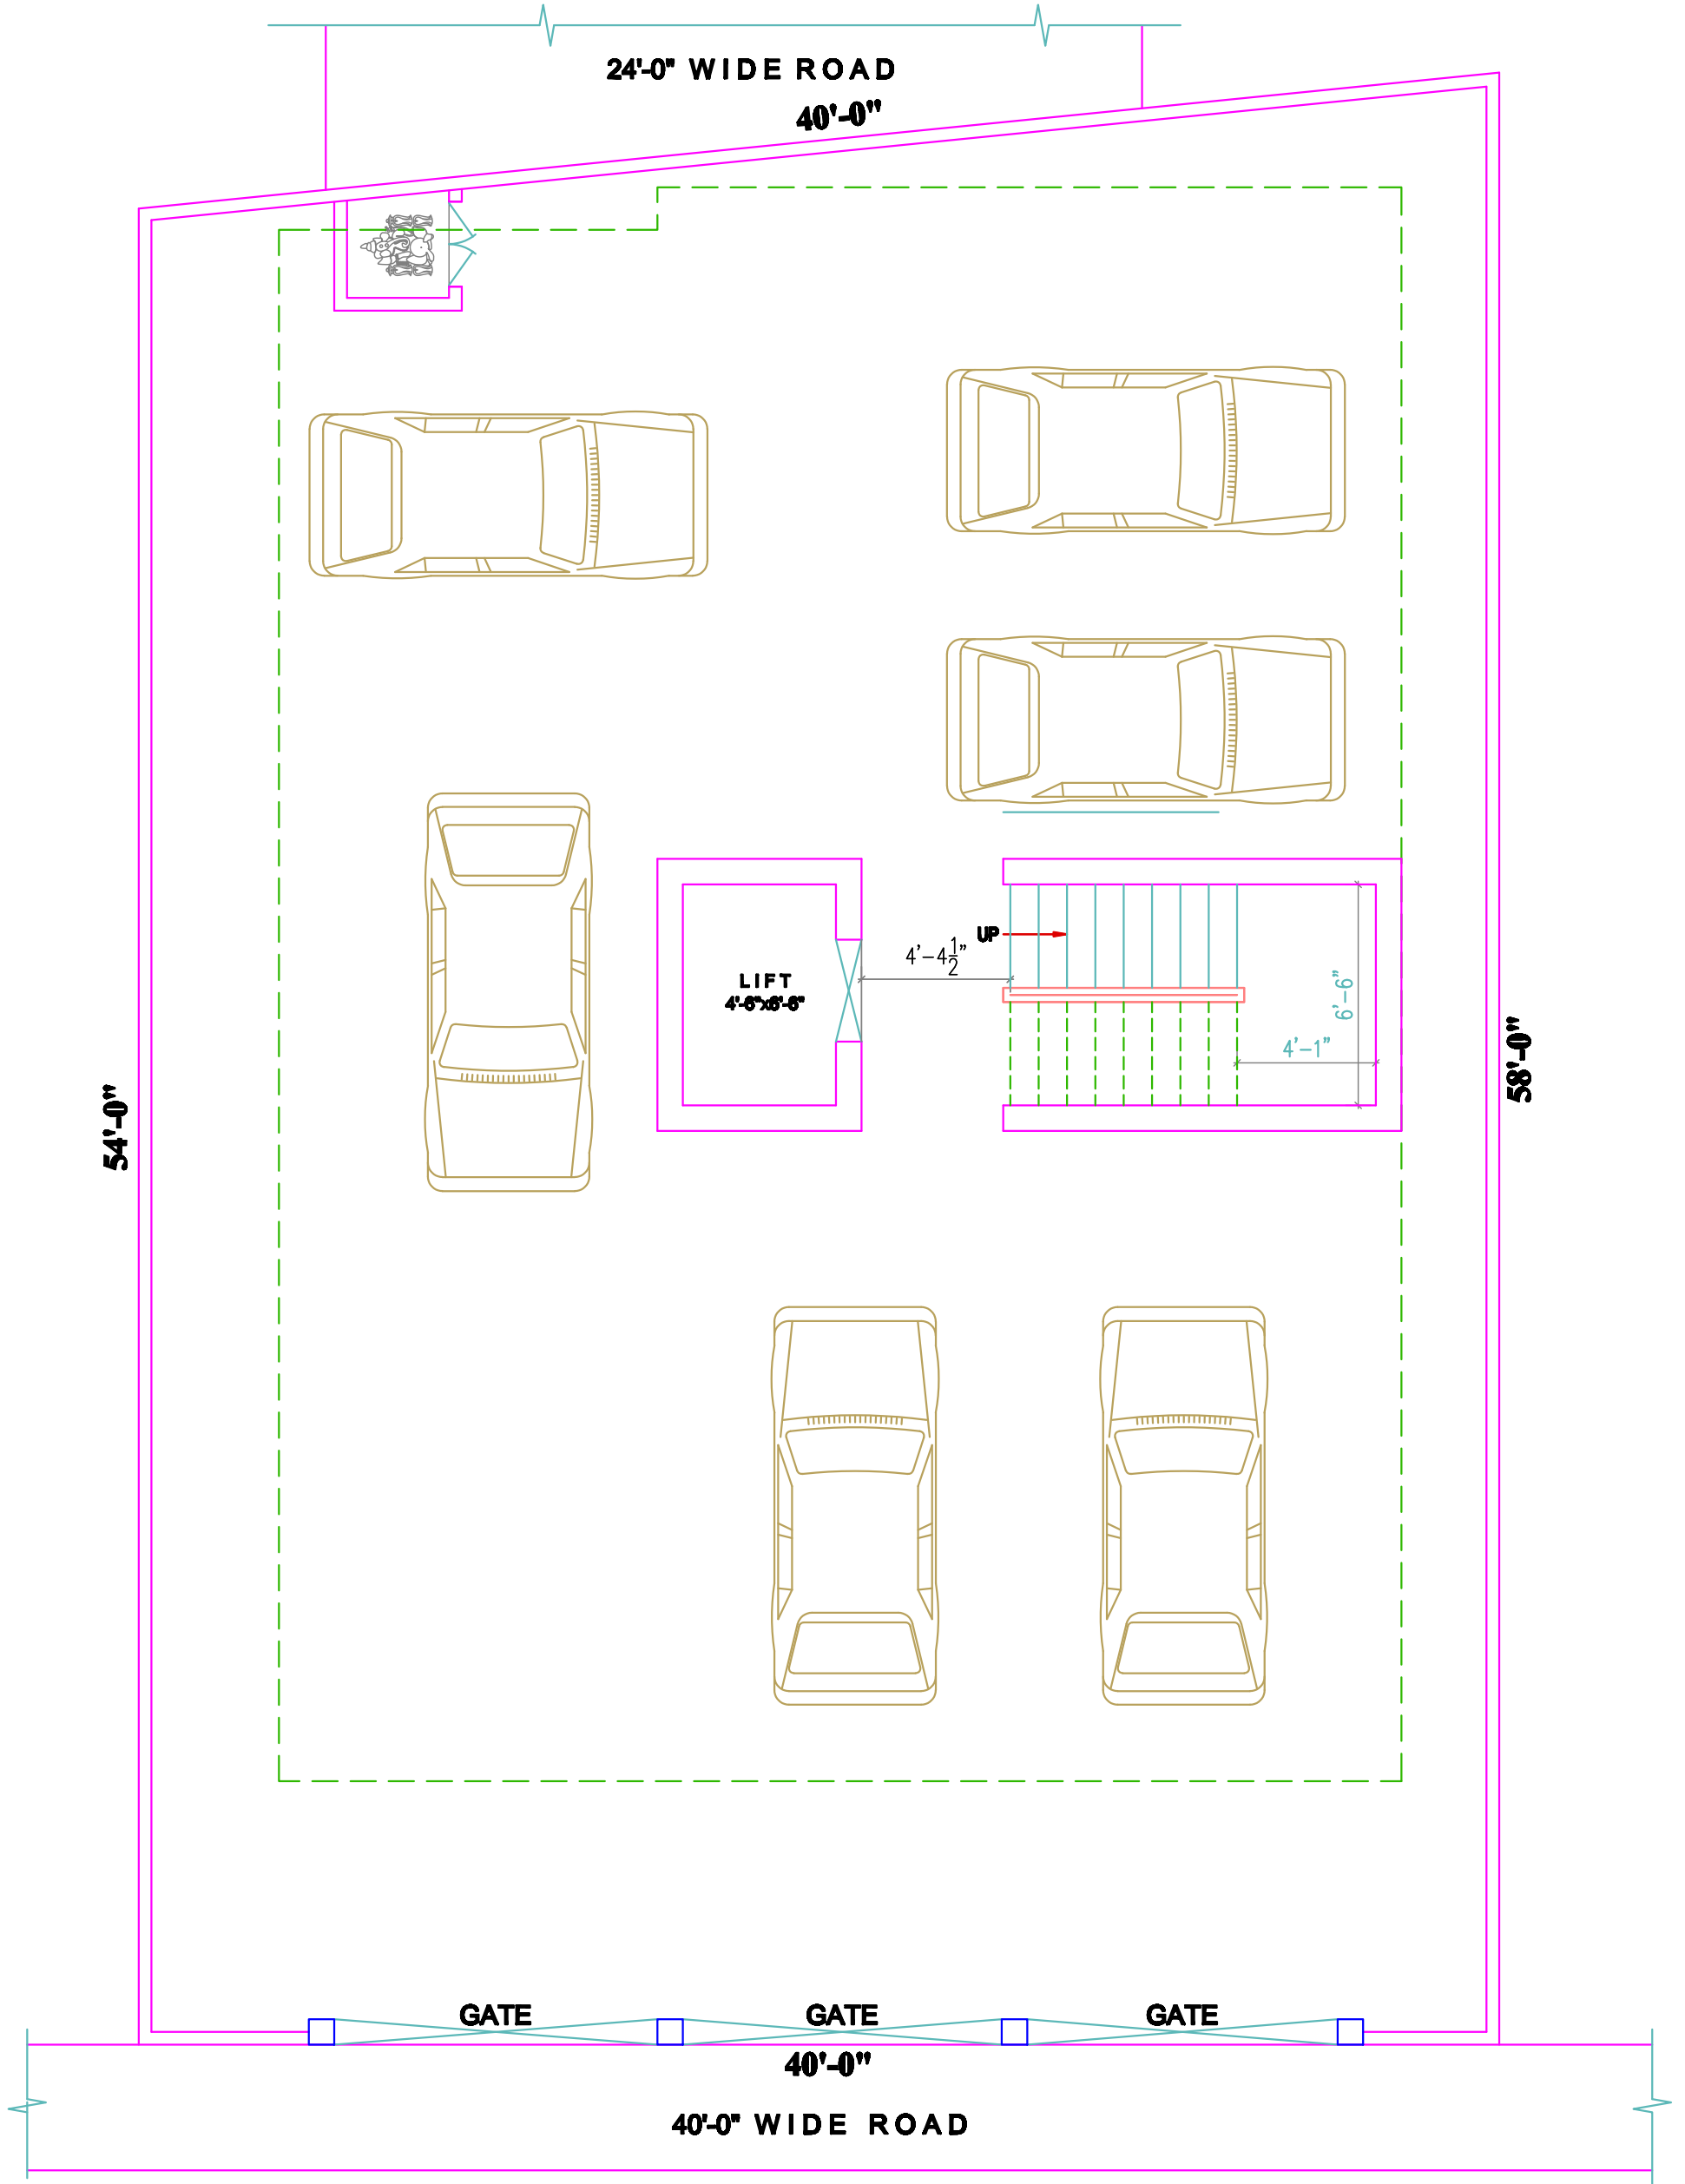

Architect:



Drawn by :

CADD INDIA
Chennai

23-02-2023

AREA STATEMENT

PLOT AREA	2240 Sq. Ft.
Covered Car Parking	1361 Sq. Ft.
LIFT + STAIRCASE	175 Sq. Ft.

M N S



CHENNAI OFFICE

2/2, Balasubramani Street, Kattupakkam, Chennai - 600 056.

Mobile : 98409 64141,

Ph: 044 - 43517246

Web: www.sathyamhomes.com


NAGERKOIL OFFICE

34, Vedhanantha Street, Nagercoil - 621 901

RAJA GANAPATHY

Plot No. 9, Madha Nagar Main Road, Mouliavakkam, Chennai - 600 122.

33'-0"

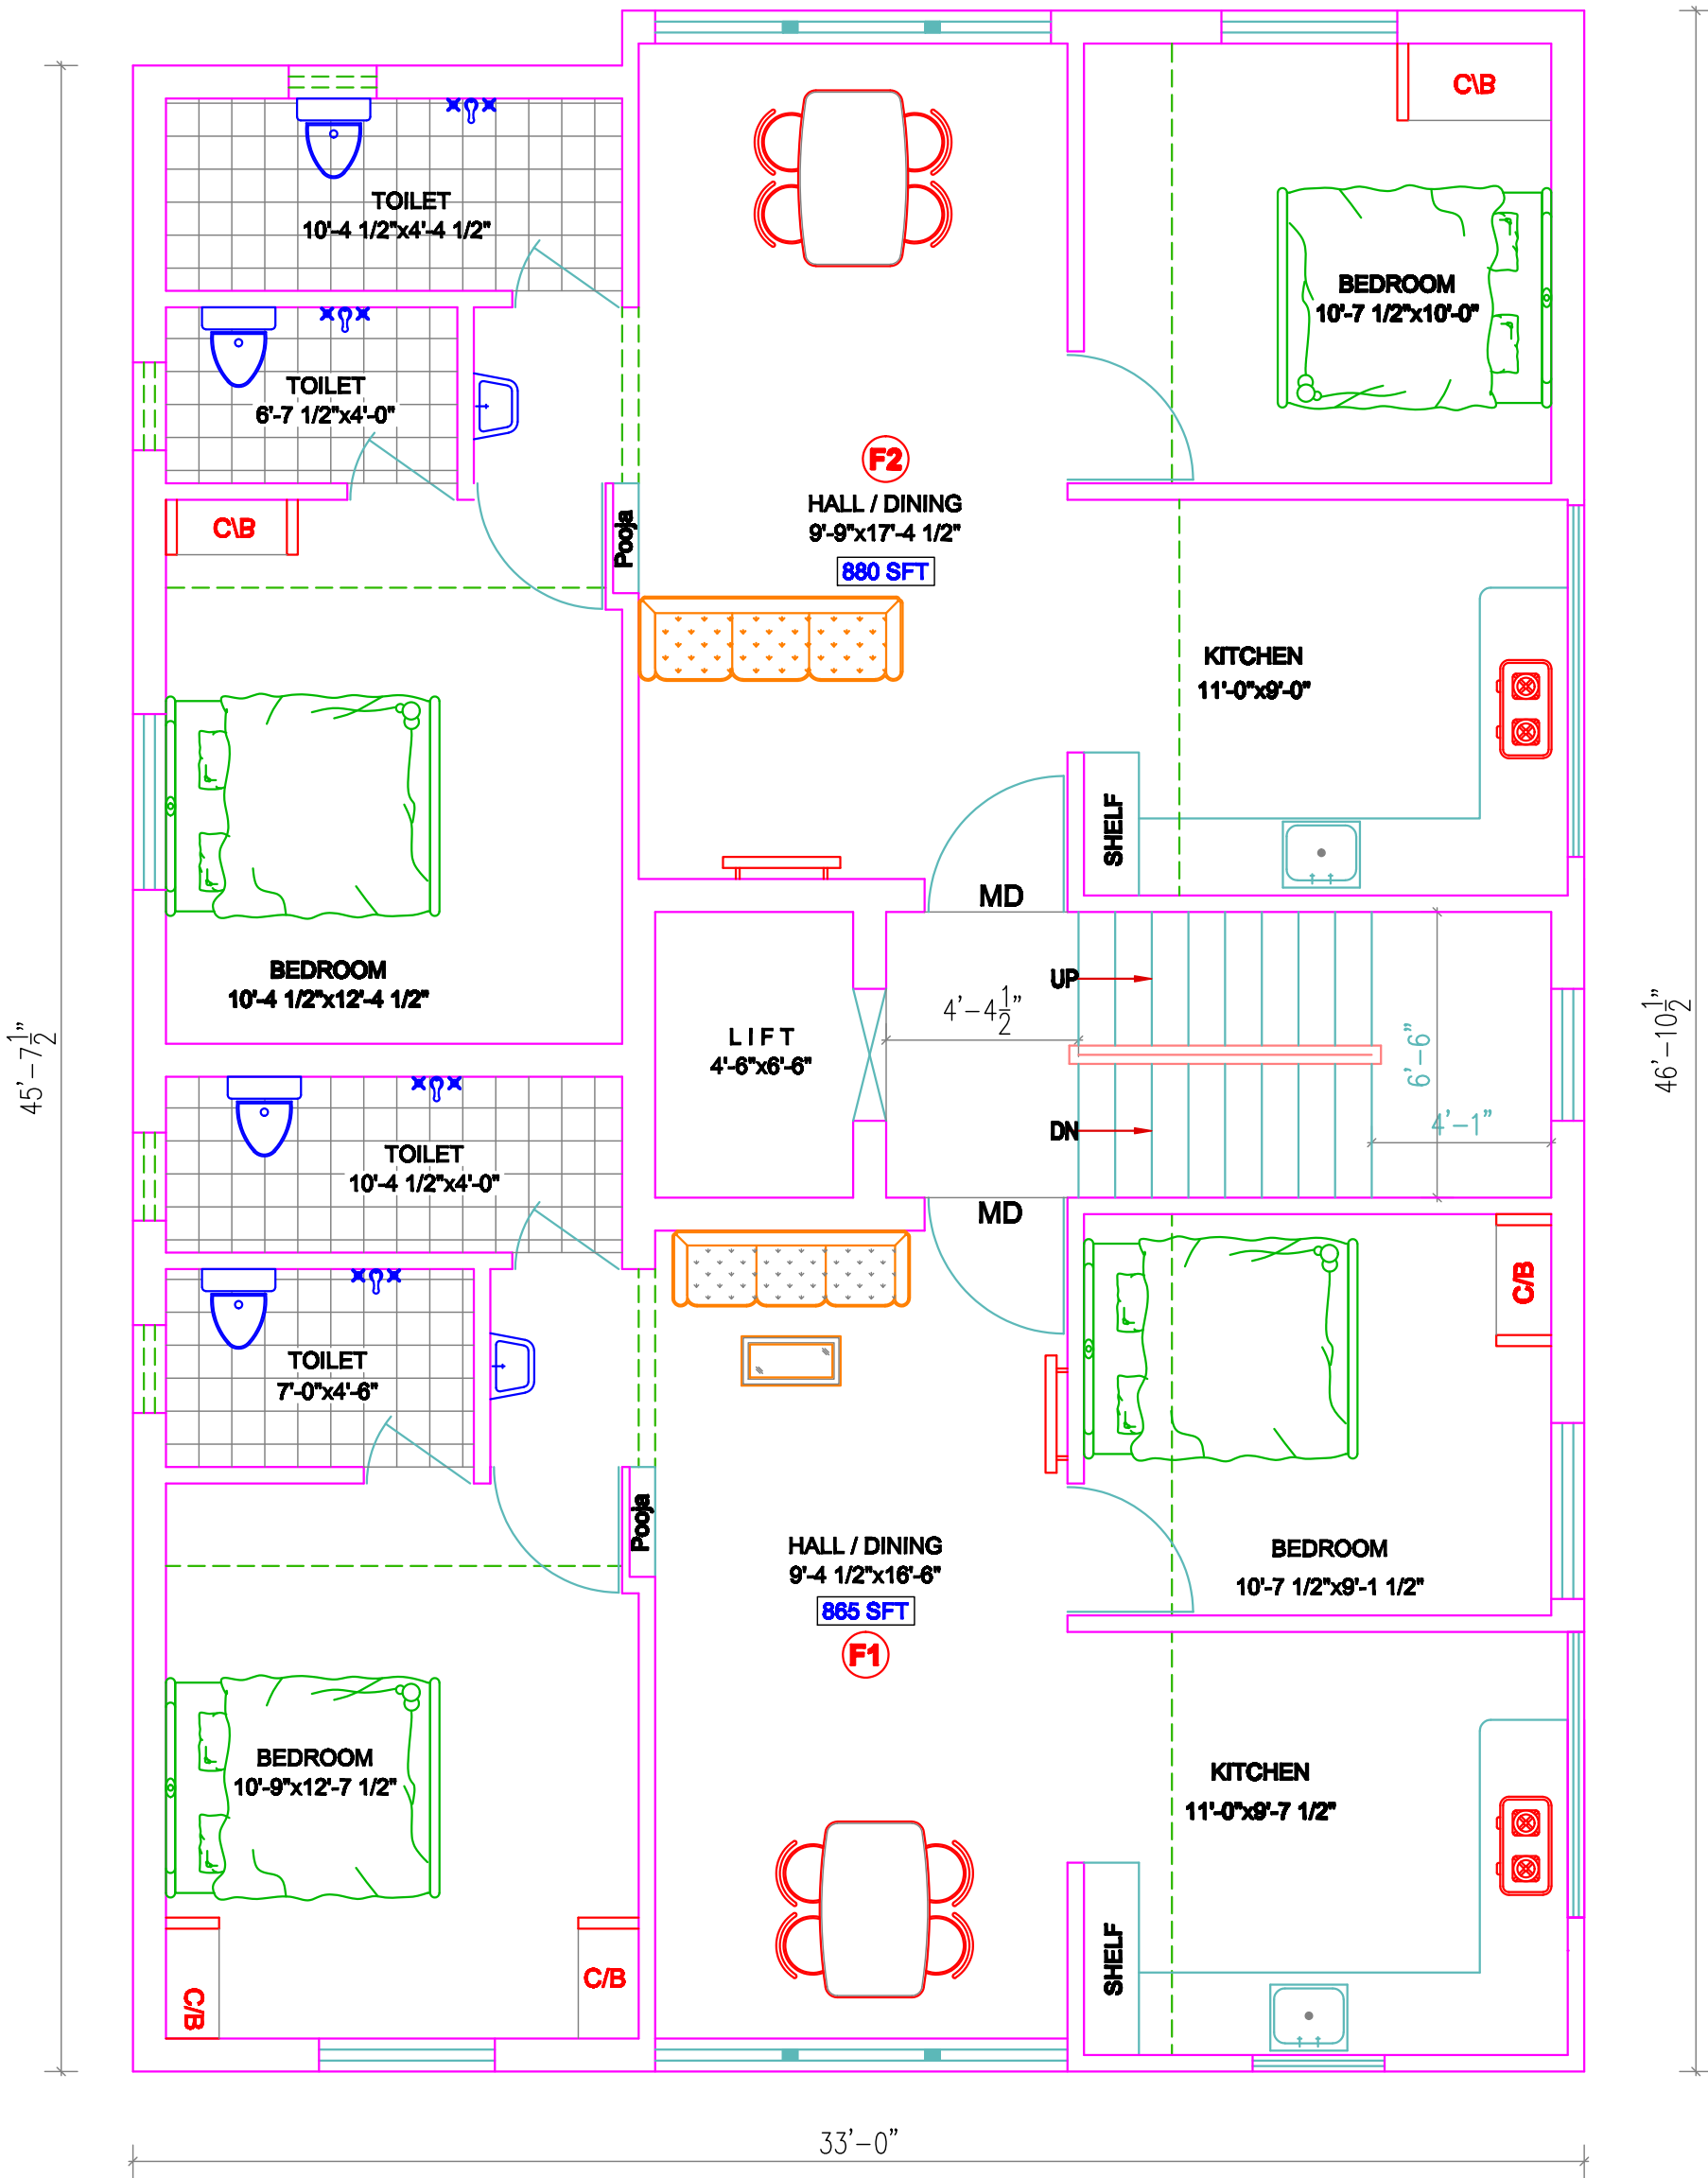

FIRST FLOOR PLAN

33'-0"



Architect:



Drawn by :

CADD INDIA
Chennai

23-02-2023

AREA STATEMENT

Flat - F1	865 Sq. Ft.
Flat - F2	880 Sq. Ft.

M N S



CHENNAI OFFICE

2/2, Balasubramani Street, Kattupakkam, Chennai - 600 056.

Mobile : 98409 64141,

Ph: 044 - 43517246

Web: www.sathyamhomes.com


NAGERKOIL OFFICE

34, Vedhanantha Street, Nagercoil - 621 901

RAJA GANAPATHY

Plot No. 9, Madha Nagar Main Road, Mouliavakkam, Chennai - 600 122.

33'-0"

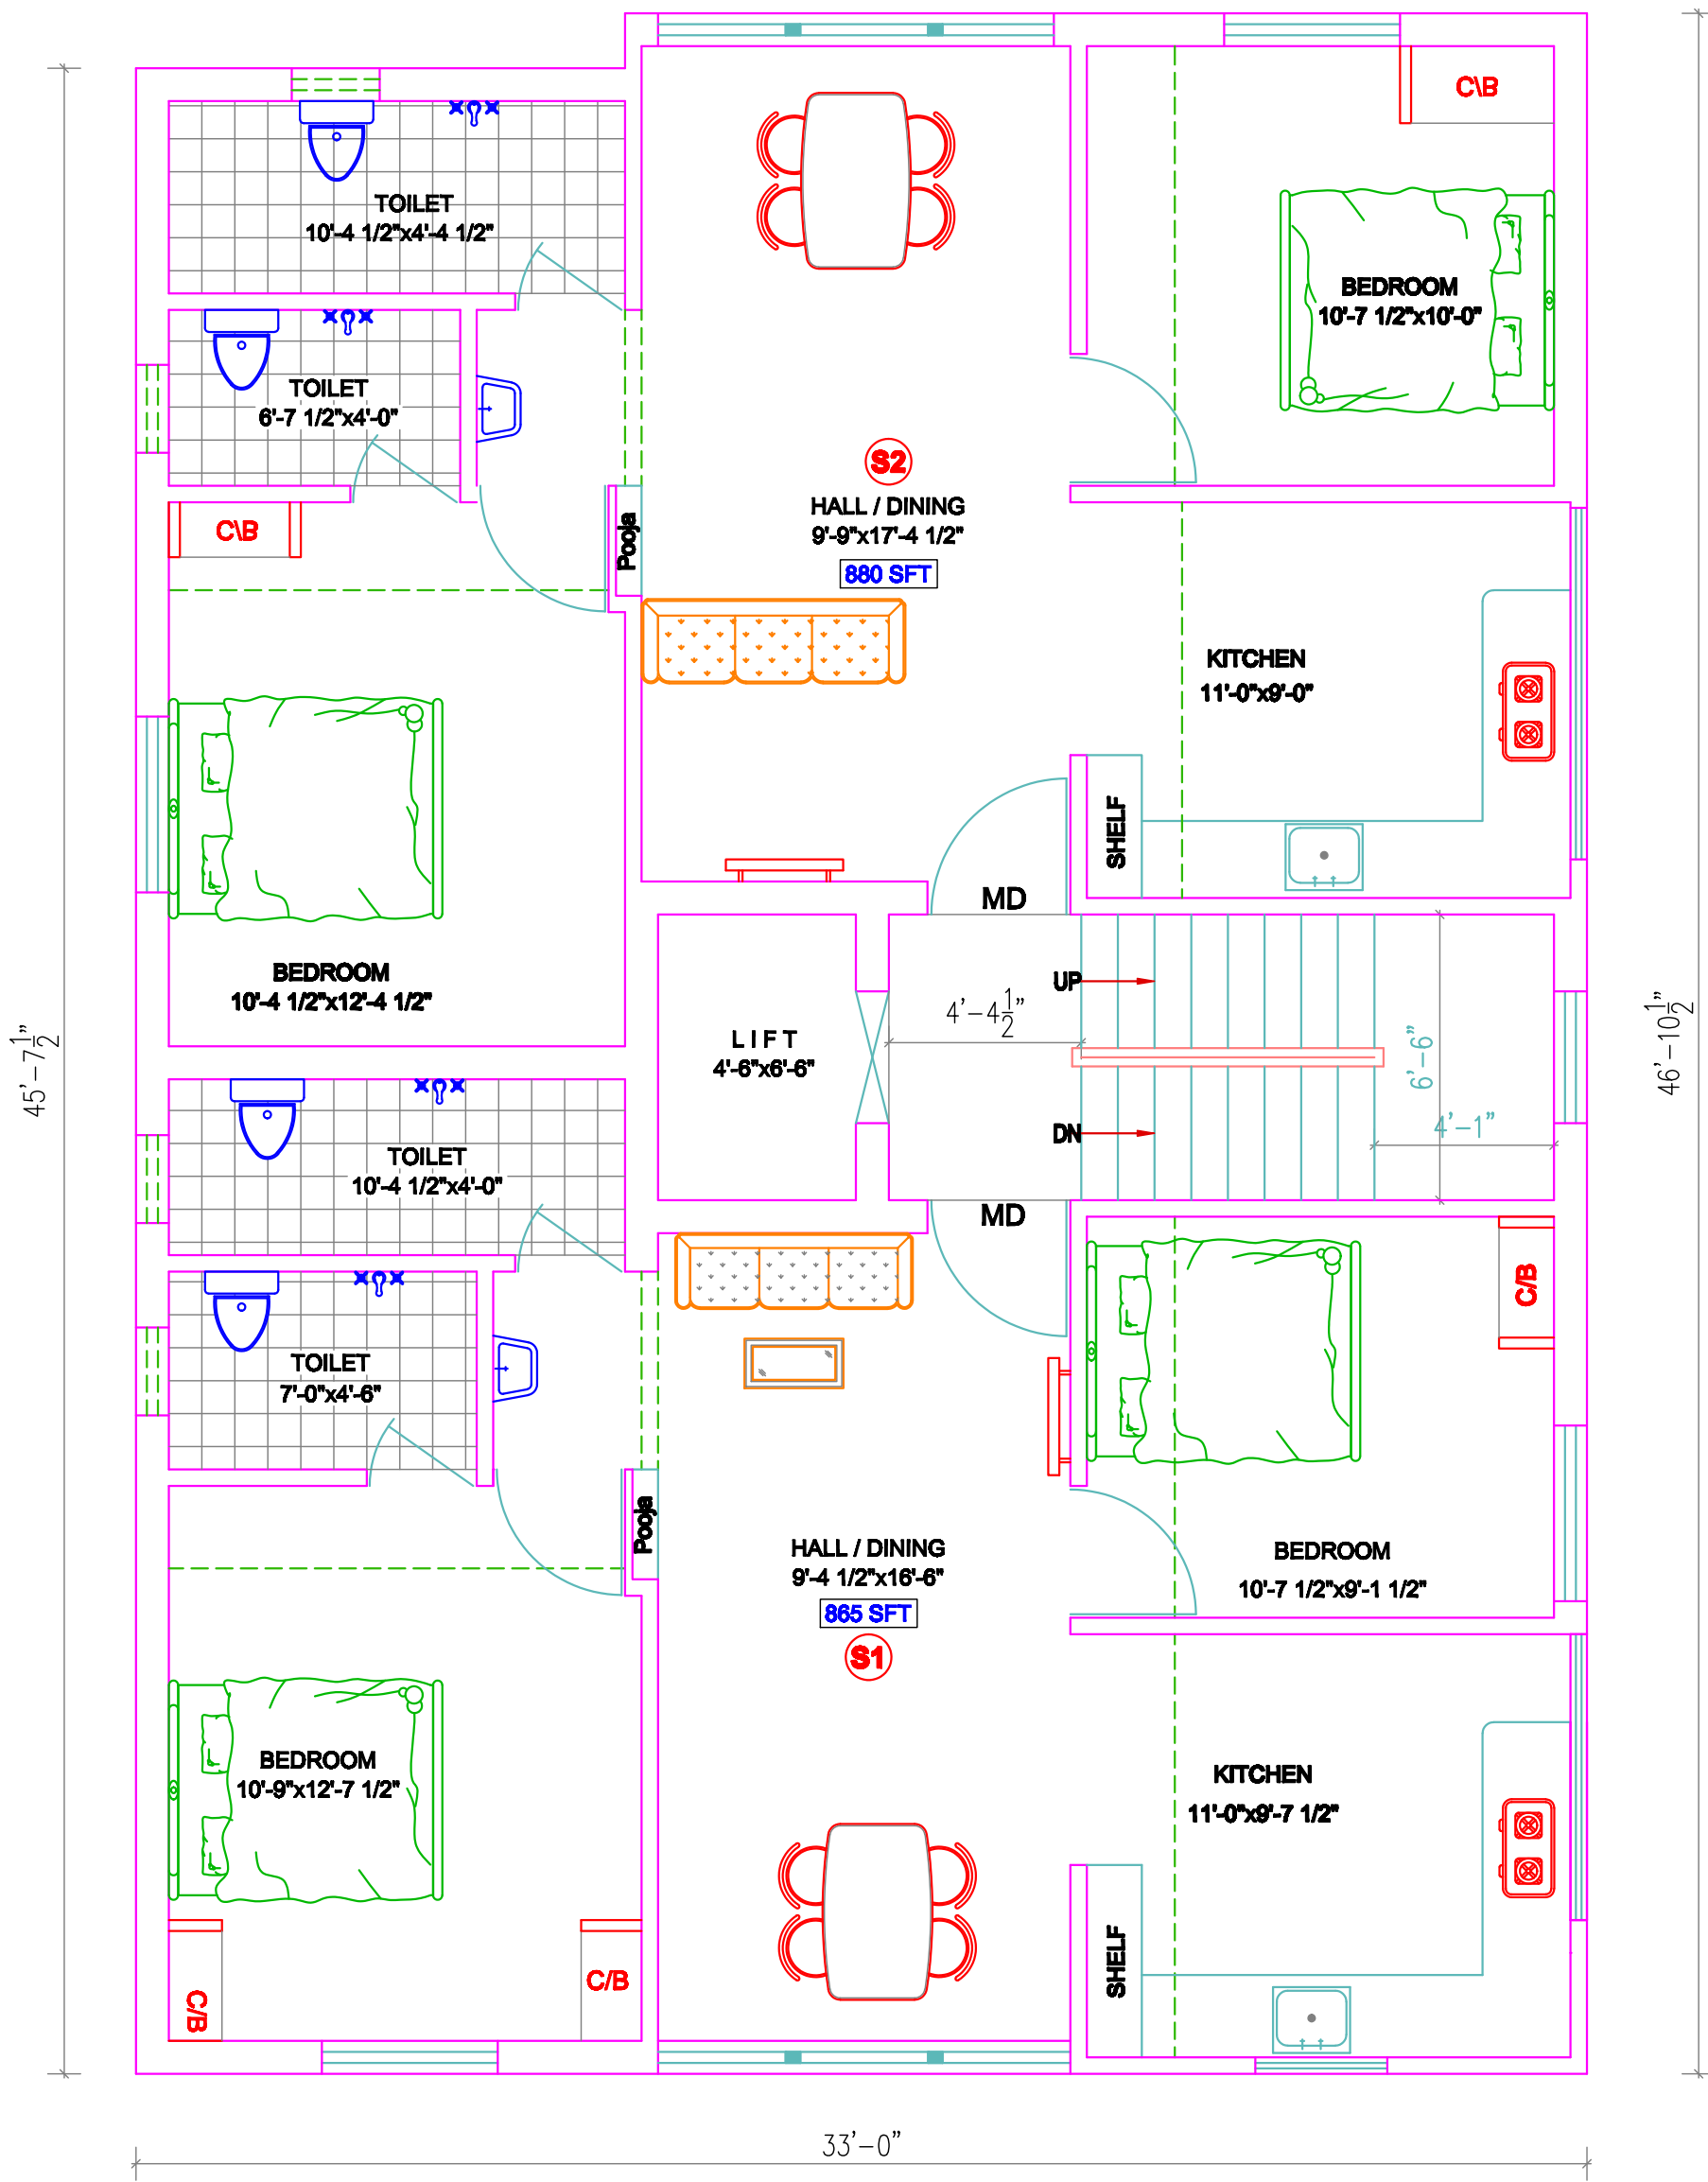


SECOND FLOOR PLAN

	Architect: RAAGA Arch.	Drawn by : CADD INDIA Chennai 23-02-2023	AREA STATEMENT Flat - S1 865 Sq. Ft. Flat - S2 880 Sq. Ft. M N S	 CHENNAI OFFICE 2/2, Balasubramani Street, Kattupakkam, Chennai - 600 056. Mobile : 98409 64141, Ph: 044 - 43517246 Web: www.sathyamhomes.com NAGERKOIL OFFICE 34, Vedhanantha Street, Nagercoil - 621 901
--	---	---	---	--

RAJA GANAPATHY

Plot No. 9, Madha Nagar Main Road, Moulivakkam, Chennai - 600 122.

33'-0"

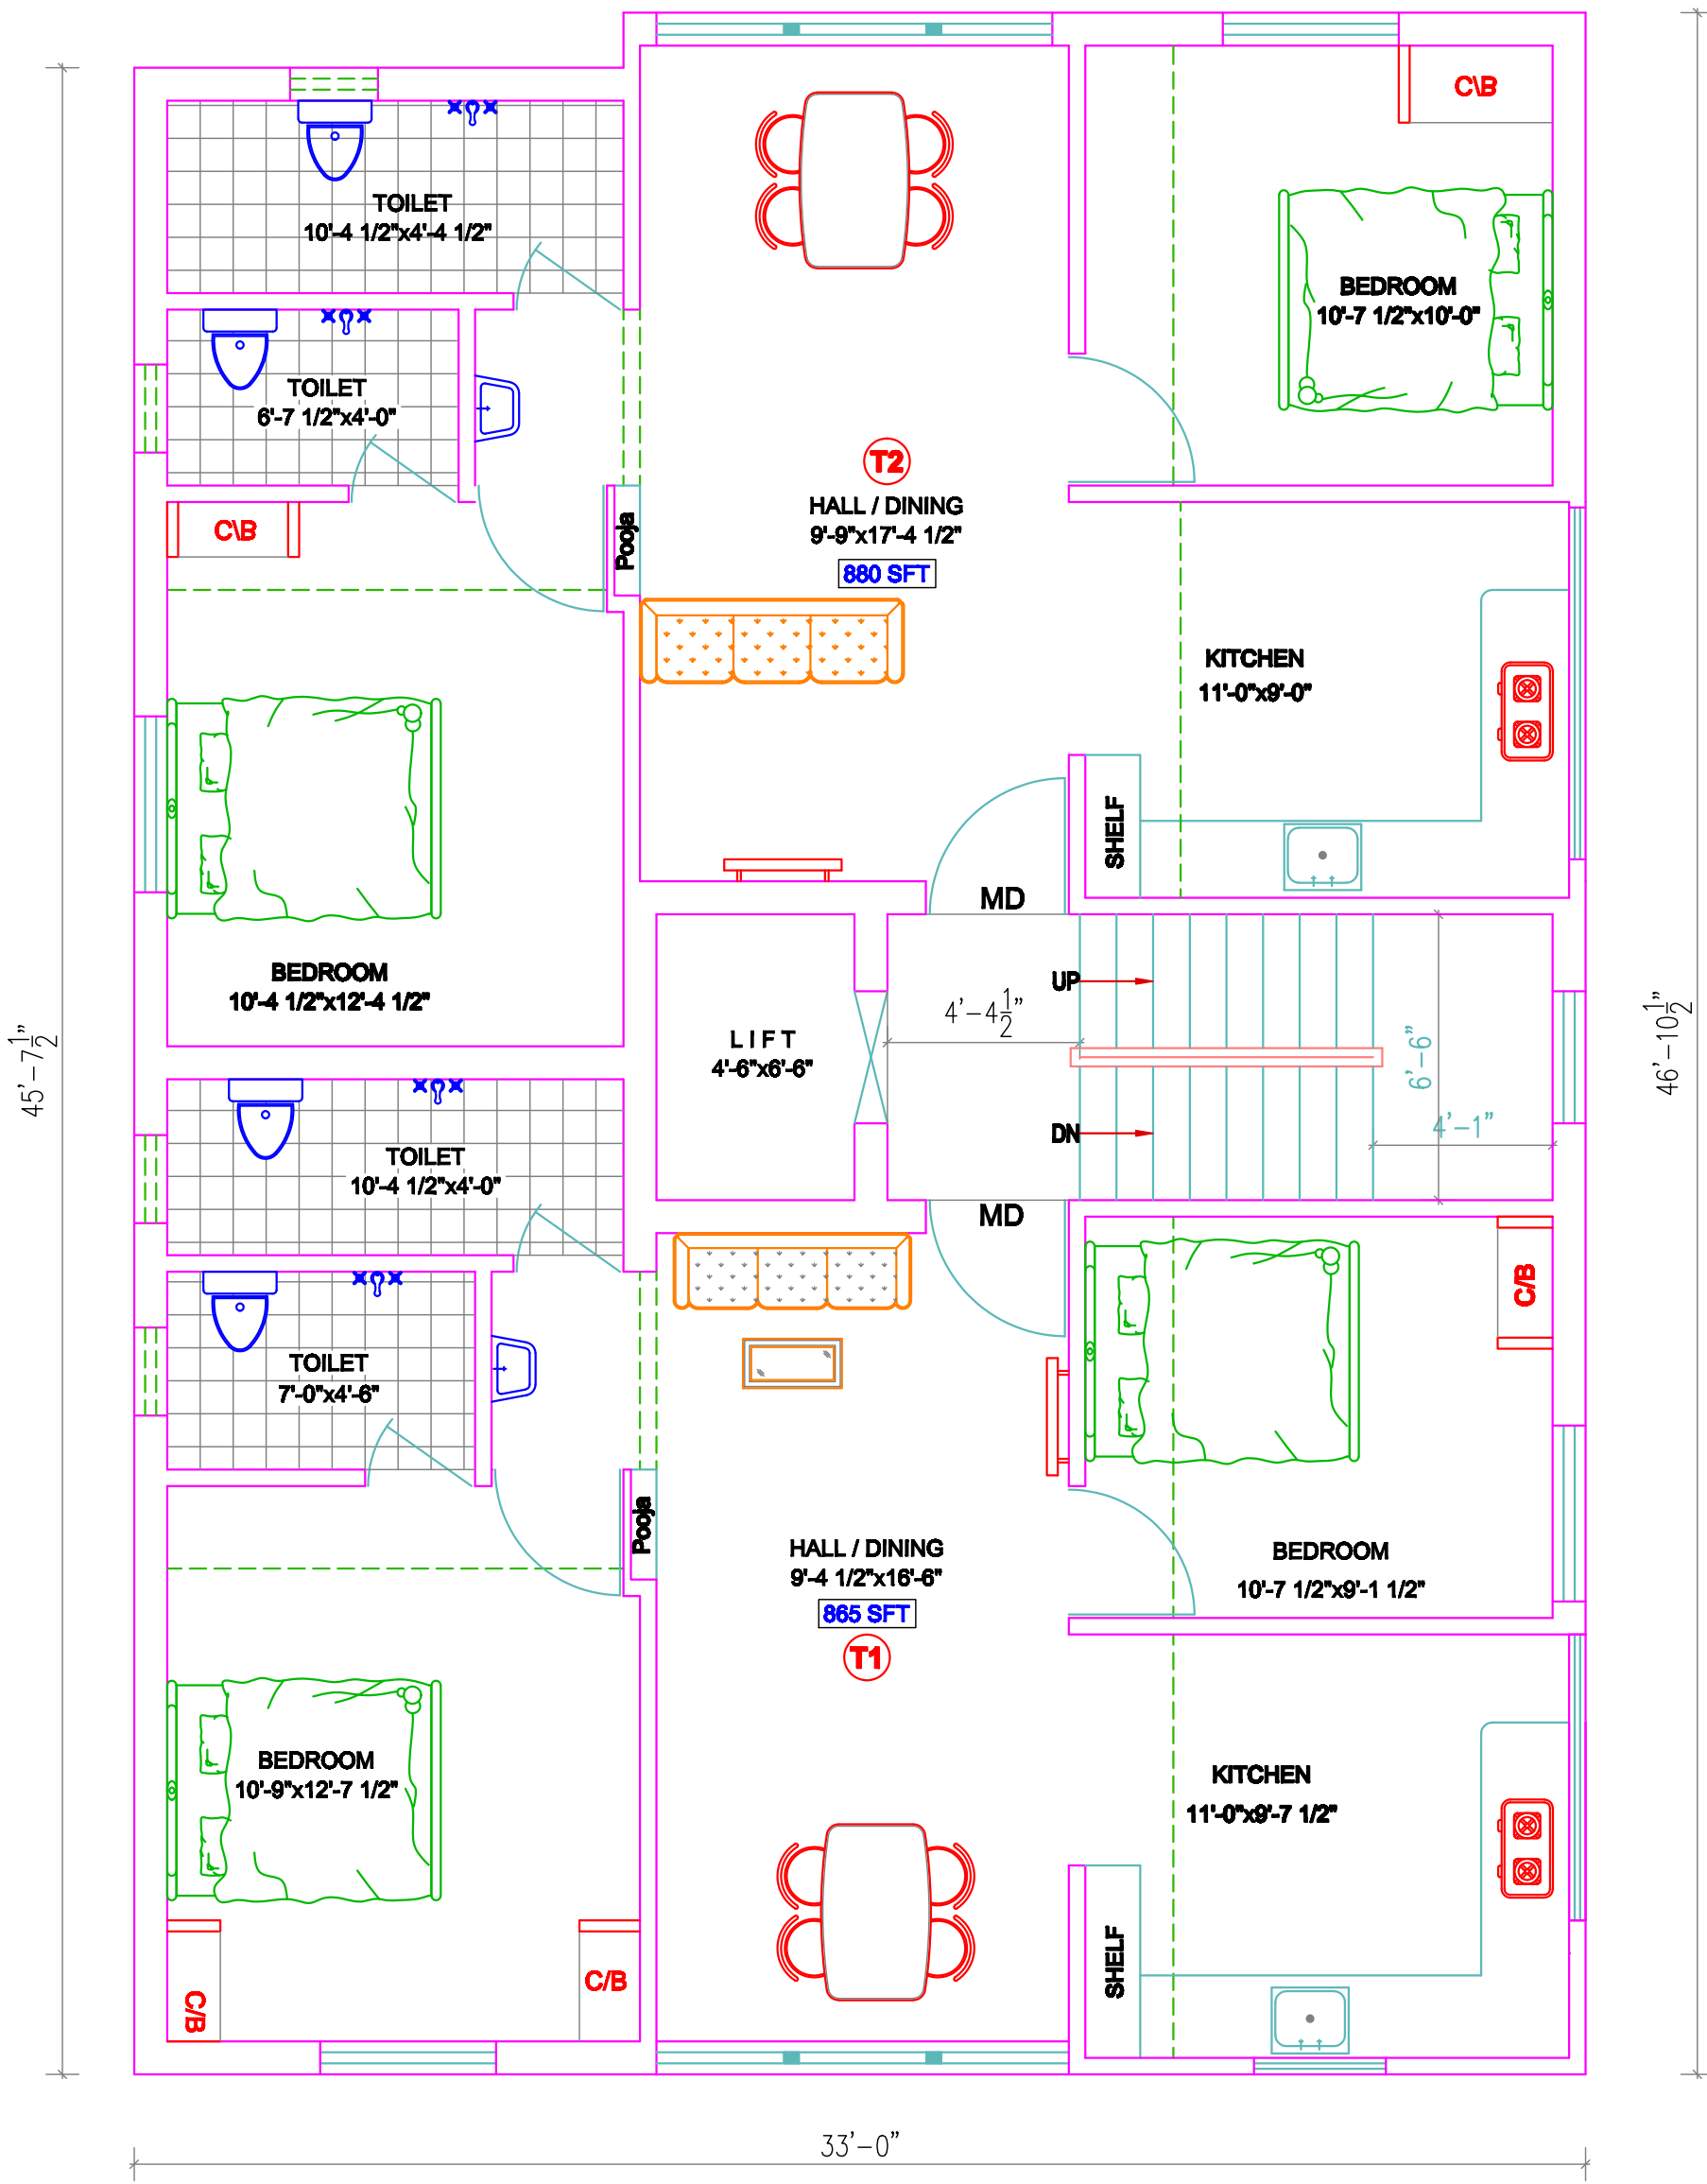


THIRD FLOOR PLAN

	Architect: RAAGA Arch., Chennai	Drawn by : CADD INDIA Chennai 23-02-2023	AREA STATEMENT Flat - T1 865 Sq. Ft. Flat - T2 880 Sq. Ft. M N S	 Sathyam Homes	CHENNAI OFFICE 2/2, Balasubramani Street, Kattupakkam, Chennai - 600 056. Mobile : 98409 64141, Ph: 044 - 43517246 Web: www.sathyamhomes.com NAGERKOIL OFFICE 34, Vedhanantha Street, Nagercoil - 621 901
--	---	---	---	--------------------------	--

RAJA GANAPATHY

Plot No. 9, Madha Nagar Main Road, Moulivakkam, Chennai - 600 122.

33'-0"

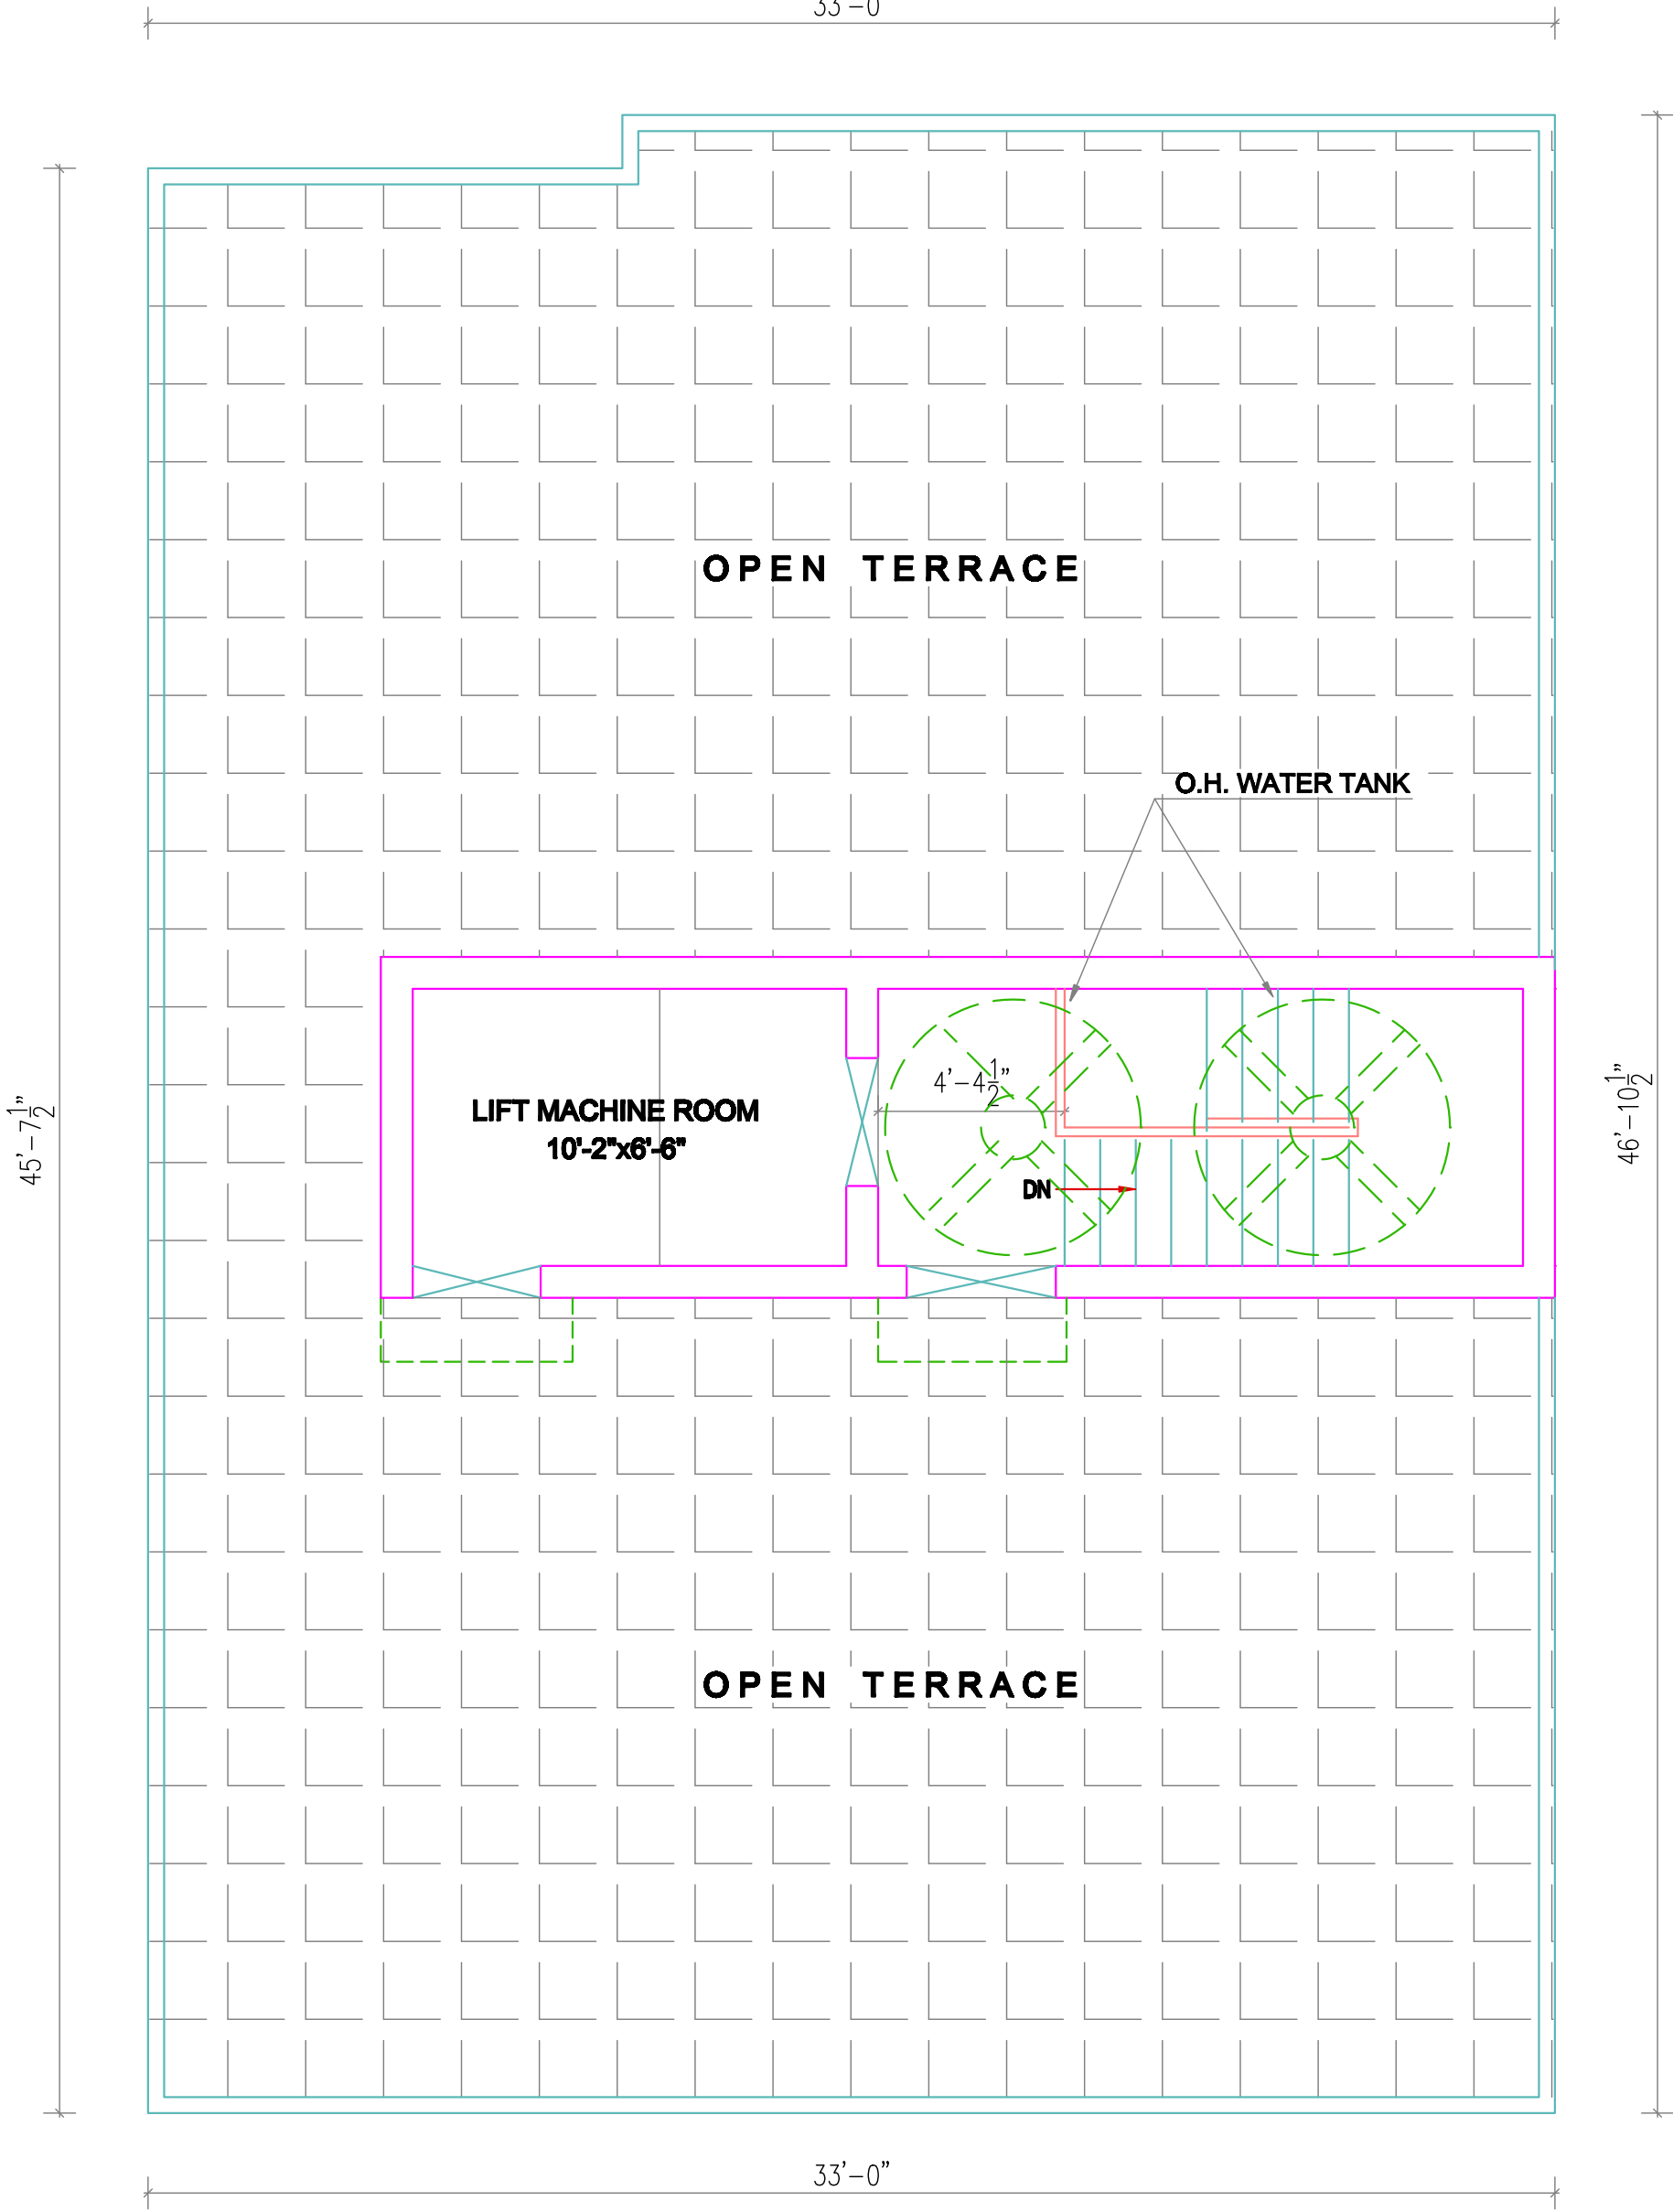

OPEN TERRACE

TERRACE FLOOR PLAN



Architect:



Drawn by :

CADD INDIA

Chennai

23-02-2023

AREA STATEMENT

HEAD ROOM

220 Sq. Ft.

M N S



CHENNAI OFFICE

2/2, Balasubramani Street, Kattupakkam, Chennai - 600 056.

Mobile : 98409 64141,

Ph: 044 - 43517246

Web: www.sathyanhomes.com

NAGERKOIL OFFICE

34, Vedhanantha Street, Nagercoil - 621 901