

**Architect:**



**Drawn by :**

**CADD INDIA**  
**Chennai**

**INS**  
**AYAPPAKKAM**  
**CHENNAI**




**2/2, Balasubramani Street,**  
**Kattupakkam, Chennai - 600 056.**

**Mobile : 99520 14115,**


**Office : 98409 64141**

**Web: [www.sathyamhomes.com](http://www.sathyamhomes.com)**

**PLAN SHOWING PROPOSED SUB-DIVISION OF PLOT AT  
SURVEY NO. 96/1, AYYAPPAN NAGAR, AYAPPAKKAM VILLAGE,  
AMBATTUR TALUK, THIRUVALLUR DISTRICT.**

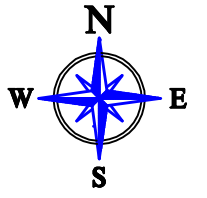


**PUSHPA GANAPATHY**

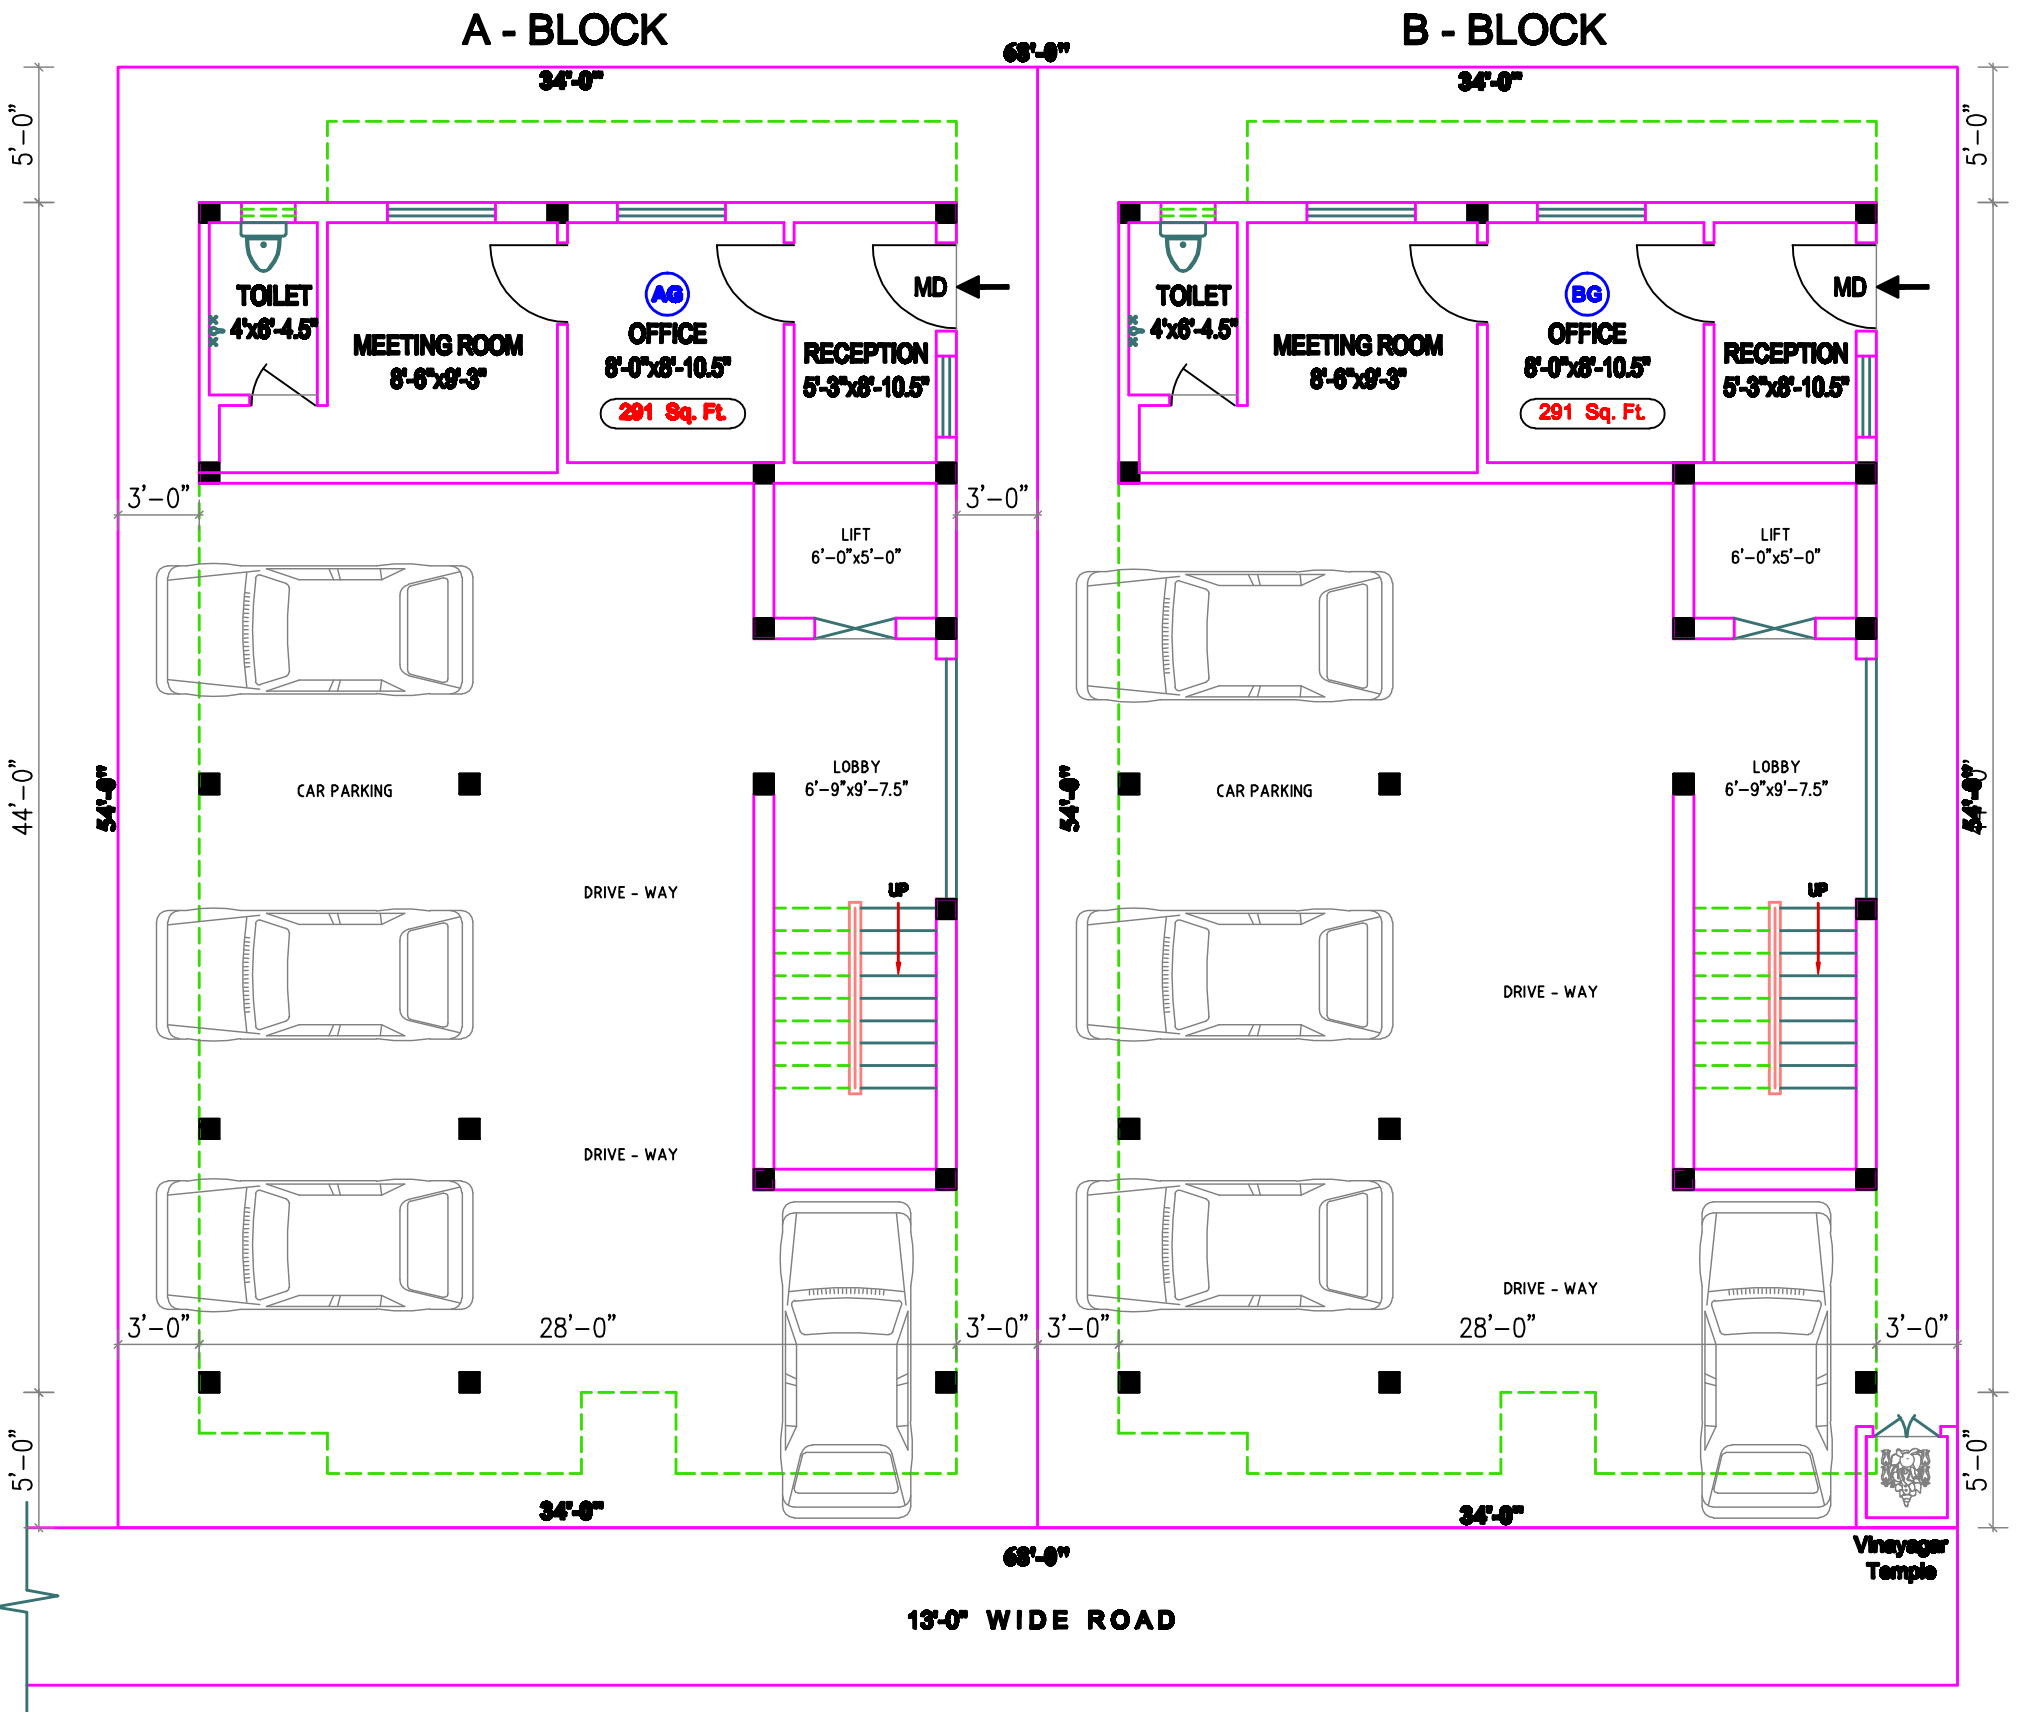


**GROUND FLOOR PLAN FOR A & B BLOCKS  
SCALE = 1" : 7'-0"**

<b>Architect:</b> 	<b>Drawn by :</b> <b>CADD INDIA</b> <b>Chennai</b>	<b>BLOCK A &amp; B GROUND FLOOR</b>	<b>AYYAPPAN NAGAR AYAPPAKKAM CHENNAI</b>		2/2, Balasubramani Street, Kattupakkam, Chennai - 600 056. Mobile : 99520 14115, Office : 98409 64141 Web: www.sathyamhomes.com
	<b>03-08-2024</b>	<b>PLOT AREA = 1836.00 Sq. Ft.</b> <b>BUILT-UP AREA = 1232 Sq. Ft.</b>			

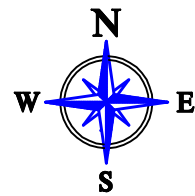

**PLAN SHOWING PROPOSED SUB-DIVISION OF PLOT AT  
SURVEY NO. 96/1, AYYAPPAN NAGAR, AYAPPAKKAM VILLAGE,  
AMBATTUR TALUK, THIRUVALLUR DISTRICT.**

**PUSHPA GANAPATHY**

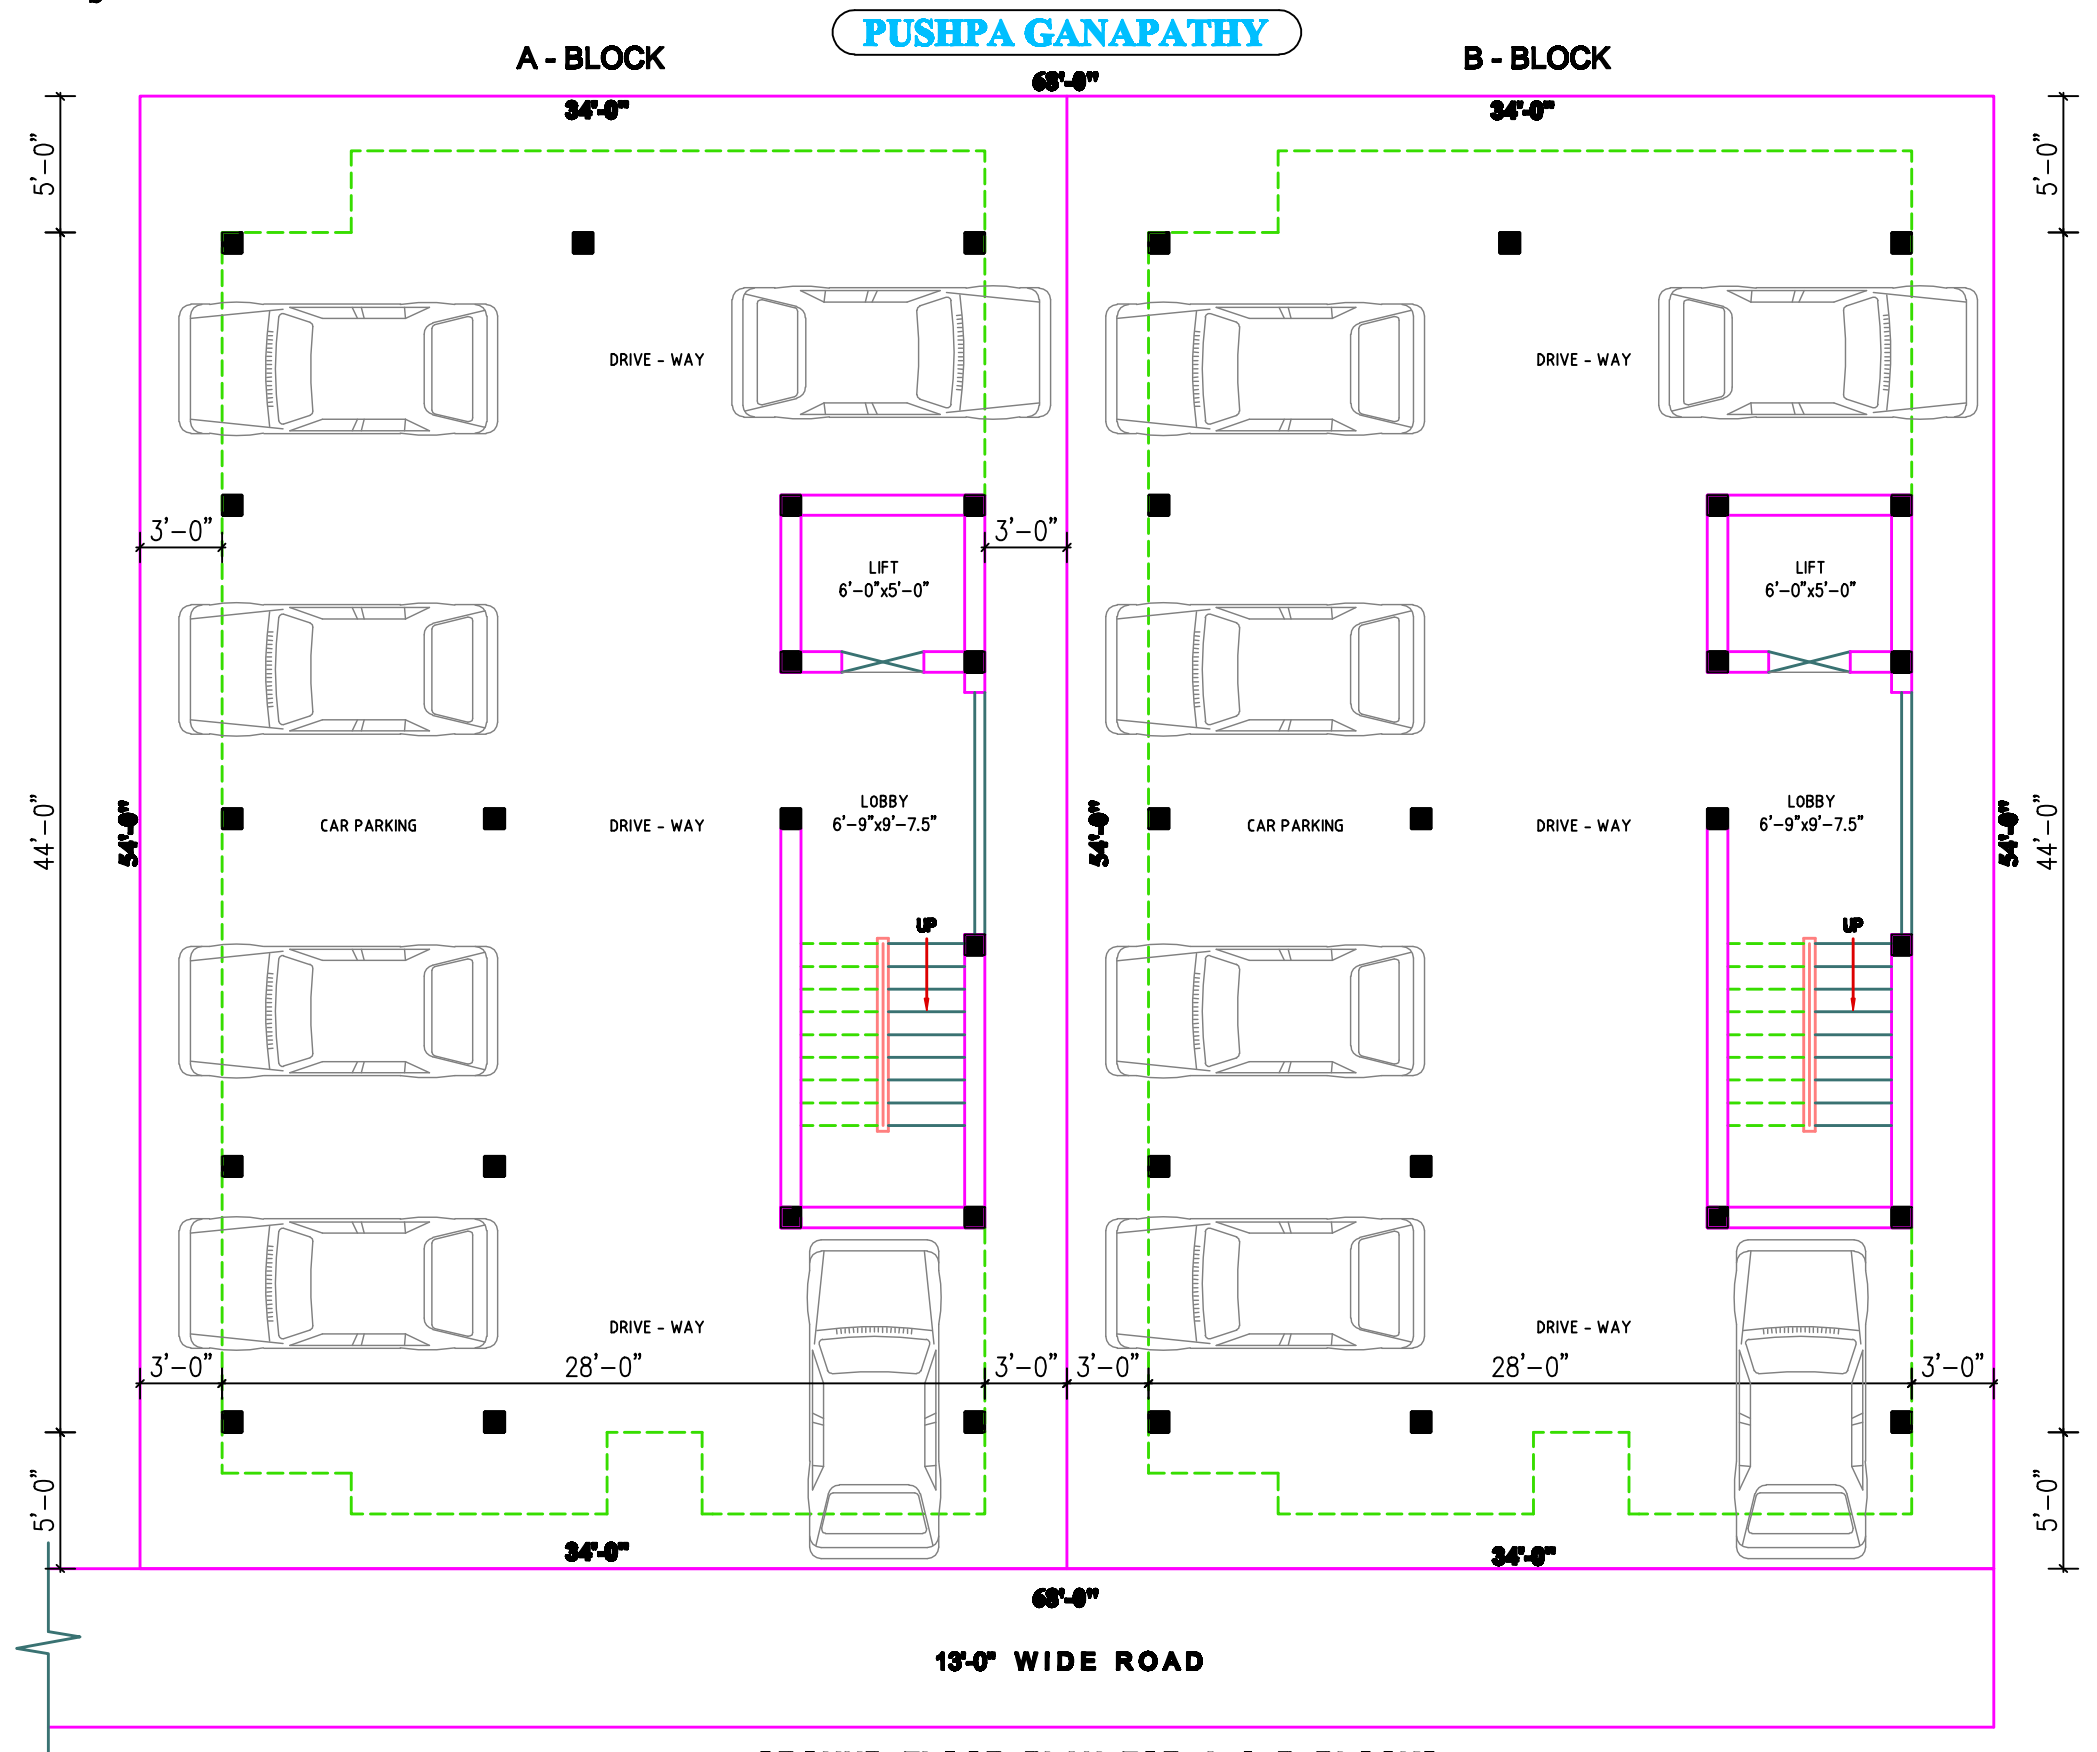

**GROUND FLOOR PLAN FOR A & B BLOCKS**  
SCALE = 1" : 4'-0"

**AREA STATEMENT**

PLOT NO	AREA (Sq. Ft)	AREA (Sq. M)
<b>A</b>	1836.00	170.58
<b>B</b>	1836.00	170.58
<b>TOTAL</b>	3672.00	341.16

<b>GROUND FLOOR - A BLOCK</b>	
<b>BUILT-UP AREA</b>	<b>1232 Sq. Ft.</b>


<b>GROUND FLOOR - B BLOCK</b>	
<b>BUILT-UP AREA</b>	<b>1232 Sq. Ft.</b>

**FIRST PART**

<b>GROUND FLOOR - A BLOCK</b>	
<b>BUILT-UP AREA</b>	<b>1232 Sq. Ft.</b>

<b>GROUND FLOOR - B BLOCK</b>	
<b>BUILT-UP AREA</b>	<b>1232 Sq. Ft.</b>

**SECOND PART**

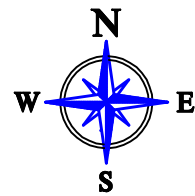


**PLAN SHOWING PROPOSED SUB-DIVISION OF PLOT AT  
SURVEY NO. 96/1, AYYAPPAN NAGAR, AYAPPAKKAM VILLAGE,  
AMBATTUR TALUK, THIRUVALLUR DISTRICT.**

**PUSHPA GANAPATHY**

**A - BLOCK**

**B - BLOCK**

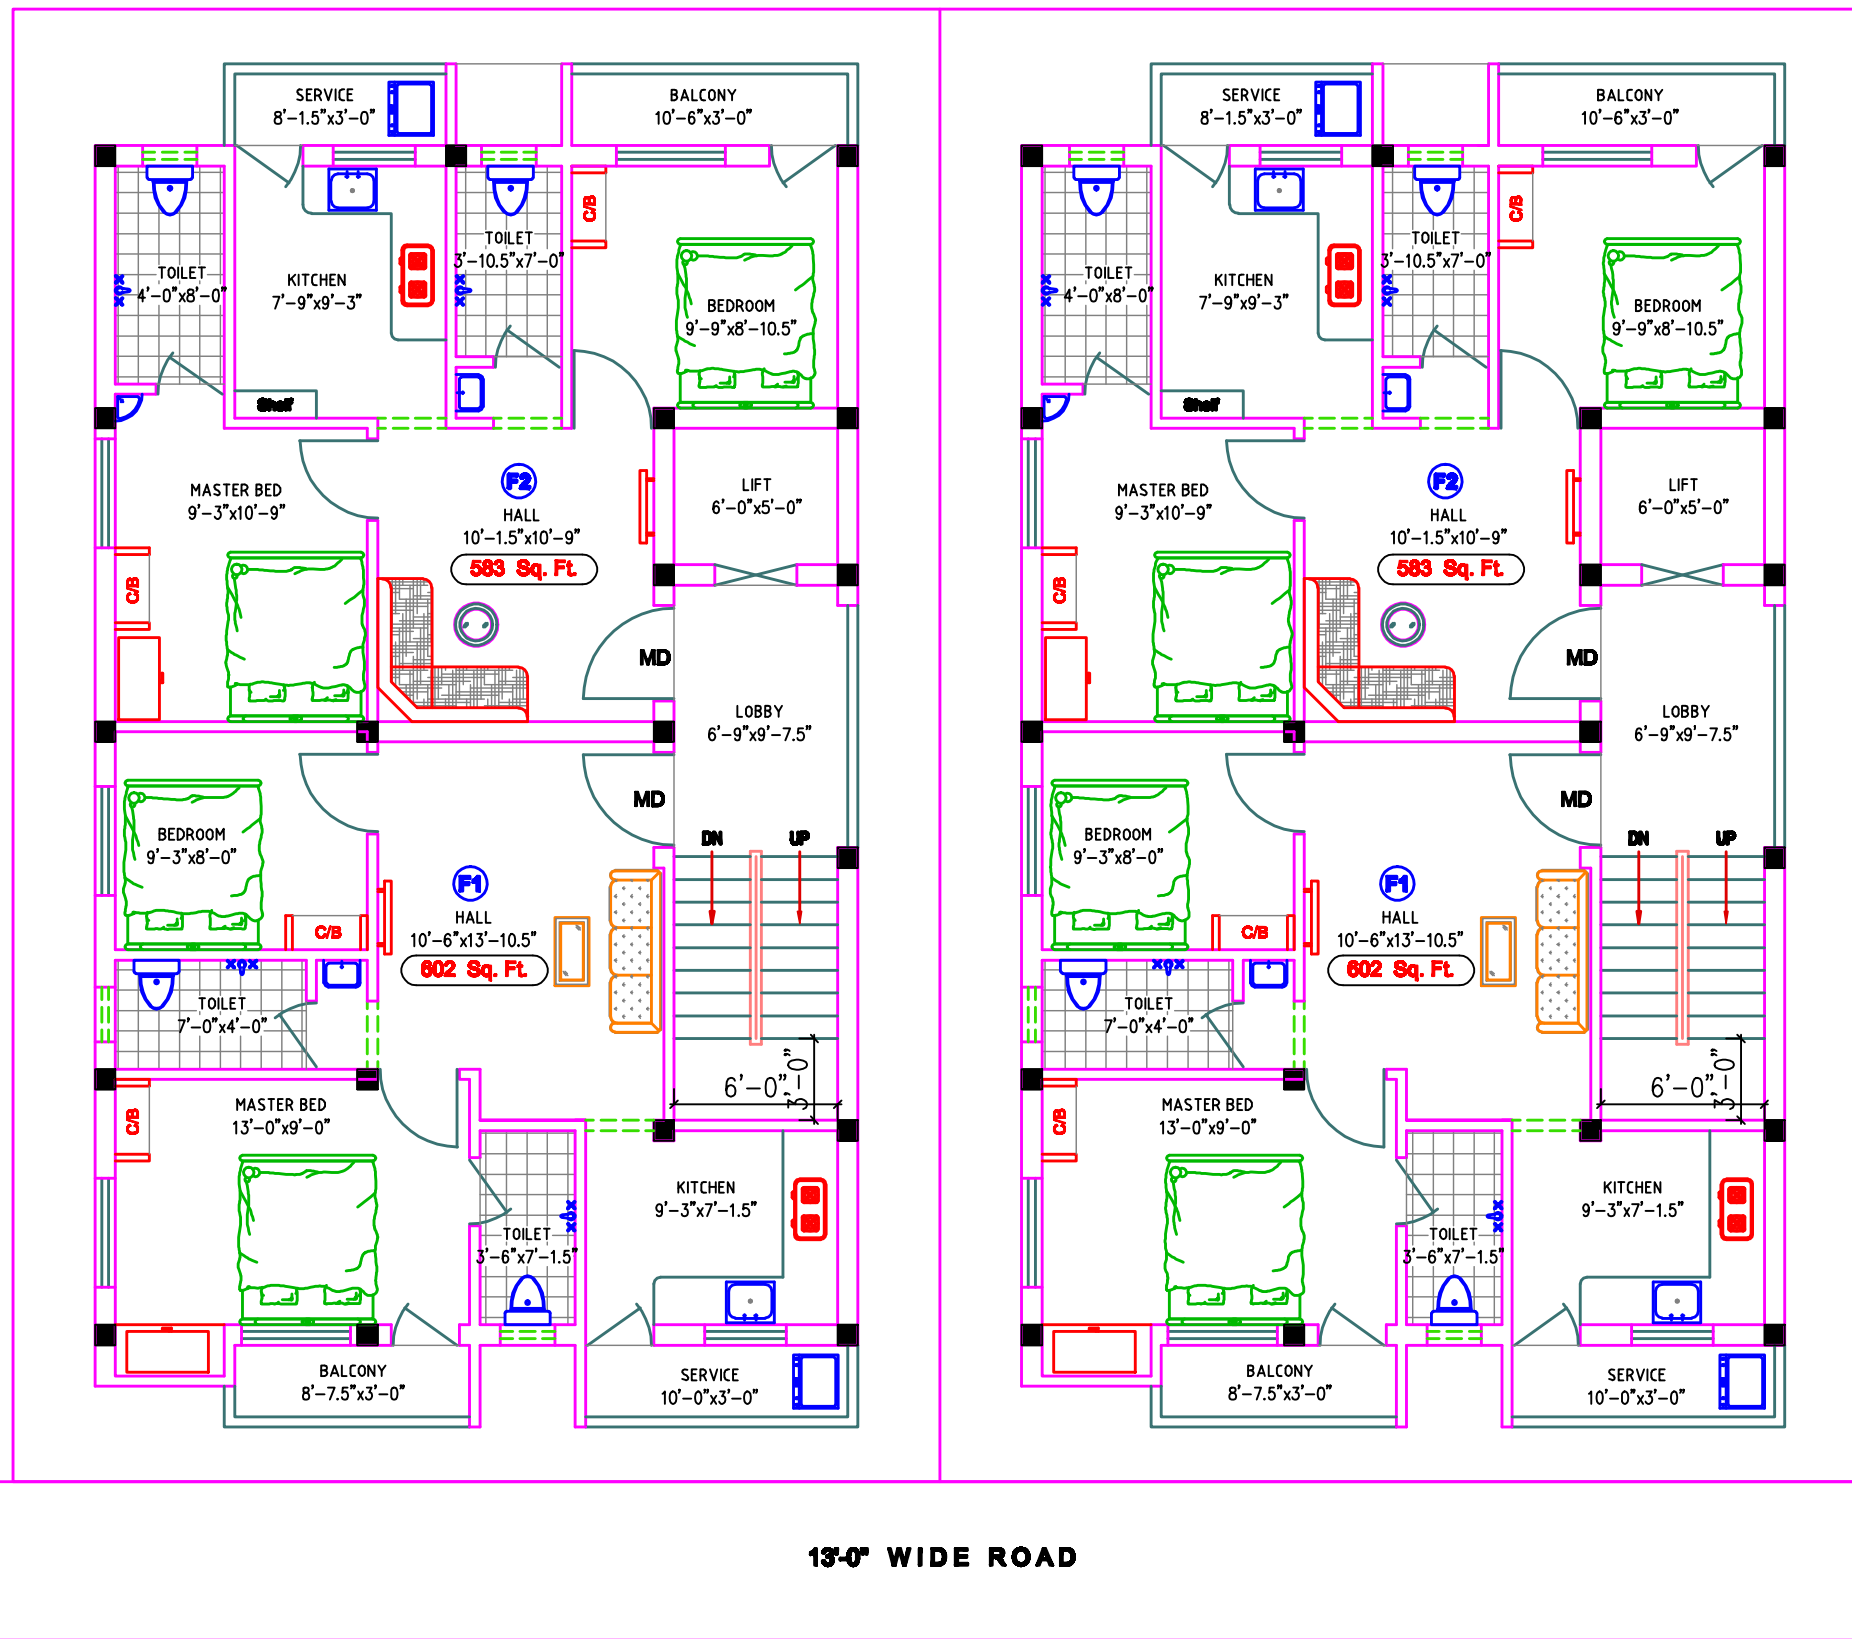

**FIRST FLOOR PLAN FOR A & B BLOCKS**

**SCALE = 1" : 4'-0"**

**AREA STATEMENT**

PLOT NO	AREA (Sq. Ft)	AREA (Sq. M)
<b>A</b>	<b>1836.00</b>	<b>170.58</b>
<b>B</b>	<b>1836.00</b>	<b>170.58</b>
<b>TOTAL</b>	<b>3672.00</b>	<b>341.16</b>

**FIRST FLOOR Built-up Area (A & B BLOCK)**

<b>FLAT - F1</b>	<b>602 Sq. Ft.</b>
<b>FLAT - F2</b>	<b>583 Sq. Ft.</b>


**FIRST PART**

**FIRST FLOOR Built-up Area (A & B BLOCK)**

<b>FLAT - F1</b>	<b>602 Sq. Ft.</b>
<b>FLAT - F2</b>	<b>583 Sq. Ft.</b>

**SECOND PART**


**PLAN SHOWING PROPOSED SUB-DIVISION OF PLOT AT  
SURVEY NO. 96/1, AYYAPPAN NAGAR, AYAPPAKAM VILLAGE,  
AMBATTUR TALUK, THIRUVALLUR DISTRICT.**

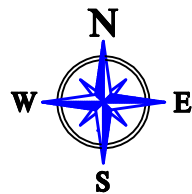

**PUSHPA GANAPATHY**

**A - BLOCK**

**B - BLOCK**

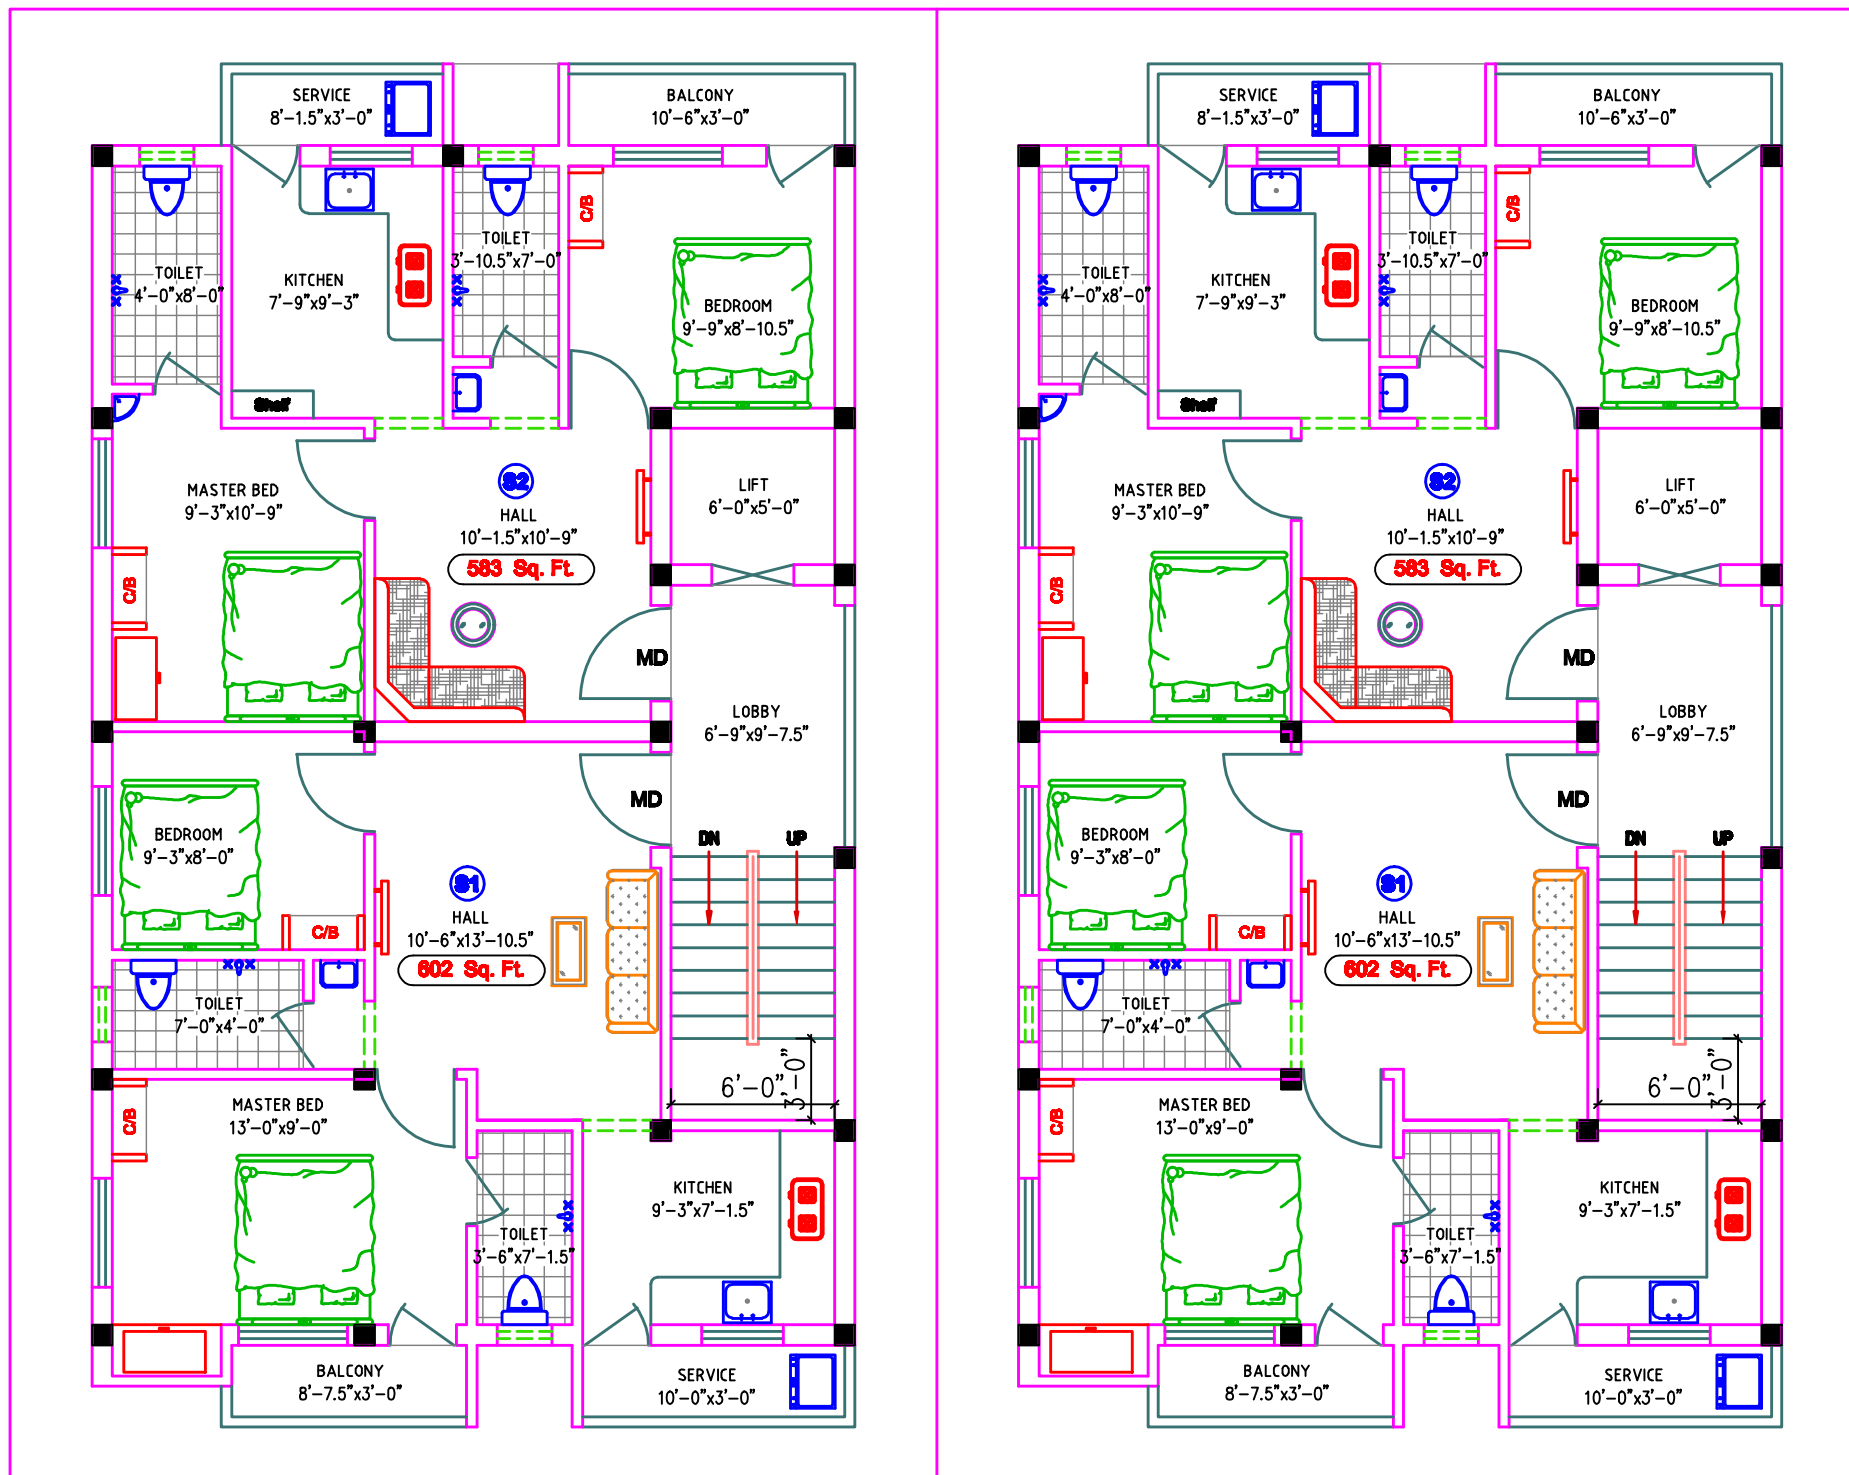

**SECOND FLOOR PLAN FOR A & B BLOCKS**

SCALE = 1" : 4'-0"

**AREA STATEMENT**

PLOT NO	AREA (Sq. Ft)	AREA (Sq. M)
<b>A</b>	1836.00	170.58
<b>B</b>	1836.00	170.58
<b>TOTAL</b>	3672.00	341.16

**SECOND FLOOR Built-up Area (A & B BLOCK)**

<b>FLAT - S1</b>	<b>602 Sq. Ft.</b>
<b>FLAT - S2</b>	<b>583 Sq. Ft.</b>


**FIRST PART**

**SECOND FLOOR Built-up Area (A & B BLOCK)**

<b>FLAT - S1</b>	<b>602 Sq. Ft.</b>
<b>FLAT - S2</b>	<b>583 Sq. Ft.</b>

**SECOND PART**


**PLAN SHOWING PROPOSED SUB-DIVISION OF PLOT AT  
SURVEY NO. 96/1, AYYAPPAN NAGAR, AYAPPAKKAM VILLAGE,  
AMBATTUR TALUK, THIRUVALLUR DISTRICT.**

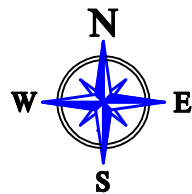

**PUSHPA GANAPATHY**

**A - BLOCK**

**B - BLOCK**

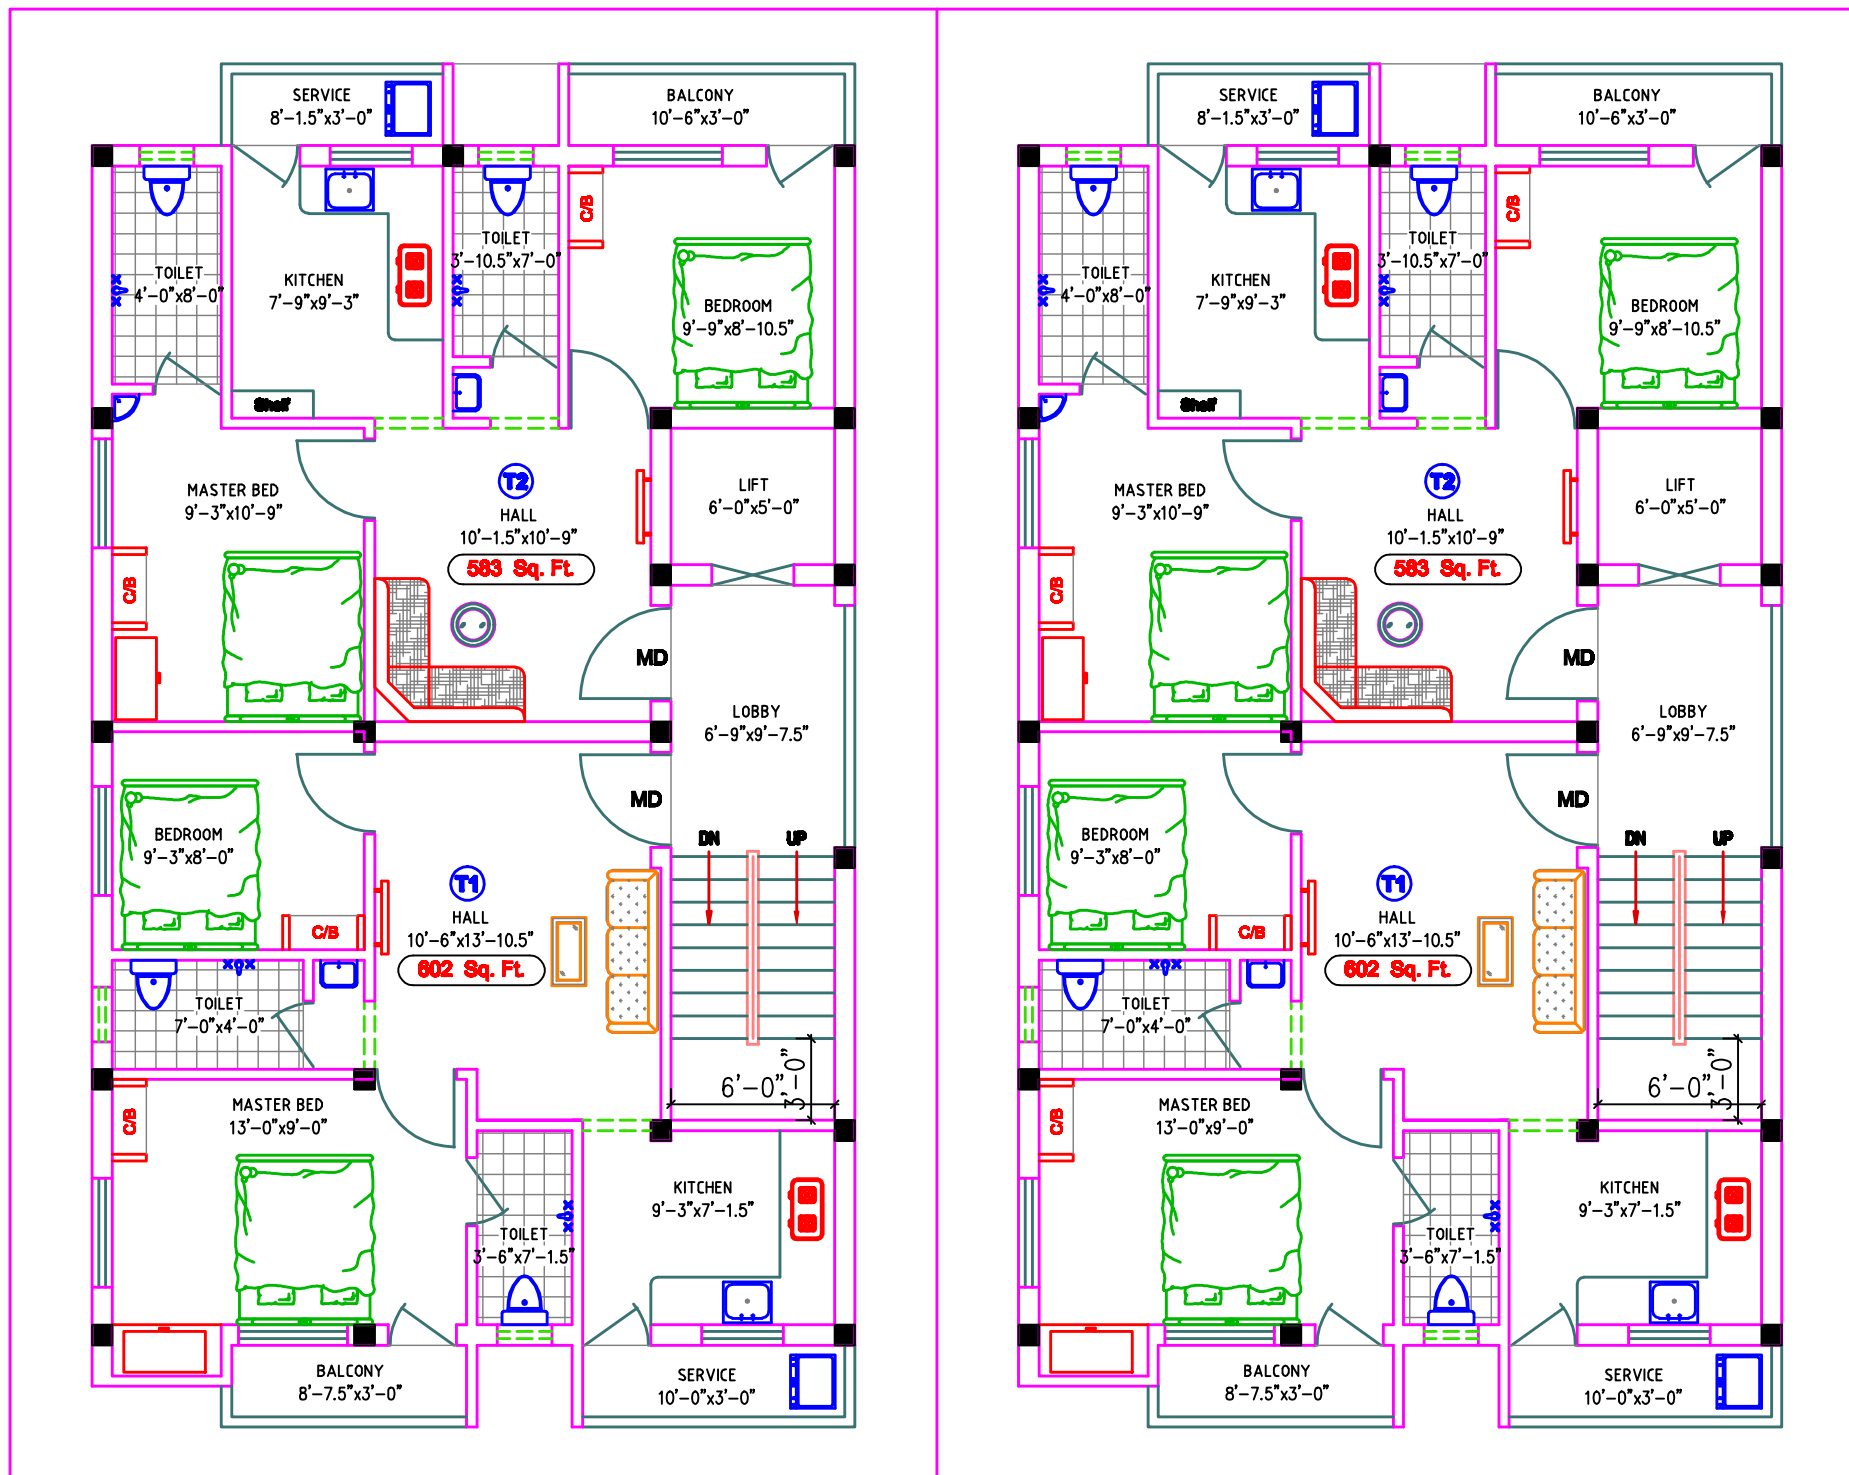

**13'-0" WIDE ROAD**

**THIRD FLOOR PLAN FOR A & B BLOCKS**

**SCALE = 1" : 4'-0"**

**AREA STATEMENT**

PLOT NO	AREA (Sq. Ft)	AREA (Sq. M)
<b>A</b>	<b>1836.00</b>	<b>170.58</b>
<b>B</b>	<b>1836.00</b>	<b>170.58</b>
<b>TOTAL</b>	<b>3672.00</b>	<b>341.16</b>

**THIRD FLOOR Built-up Area (A & B BLOCK)**

<b>FLAT - T1</b>	<b>602 Sq. Ft.</b>
<b>FLAT - T2</b>	<b>583 Sq. Ft.</b>


**FIRST PART**

**THIRD FLOOR Built-up Area (A & B BLOCK)**

<b>FLAT - T1</b>	<b>602 Sq. Ft.</b>
<b>FLAT - T2</b>	<b>583 Sq. Ft.</b>

**SECOND PART**


**PLAN SHOWING PROPOSED SUB-DIVISION OF PLOT AT  
SURVEY NO. 96/1, AYYAPPAN NAGAR, AYAPPAKAM VILLAGE,  
AMBATTUR TALUK, THIRUVALLUR DISTRICT.**

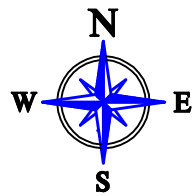

**PUSHPA GANAPATHY**

**A - BLOCK**

**B - BLOCK**

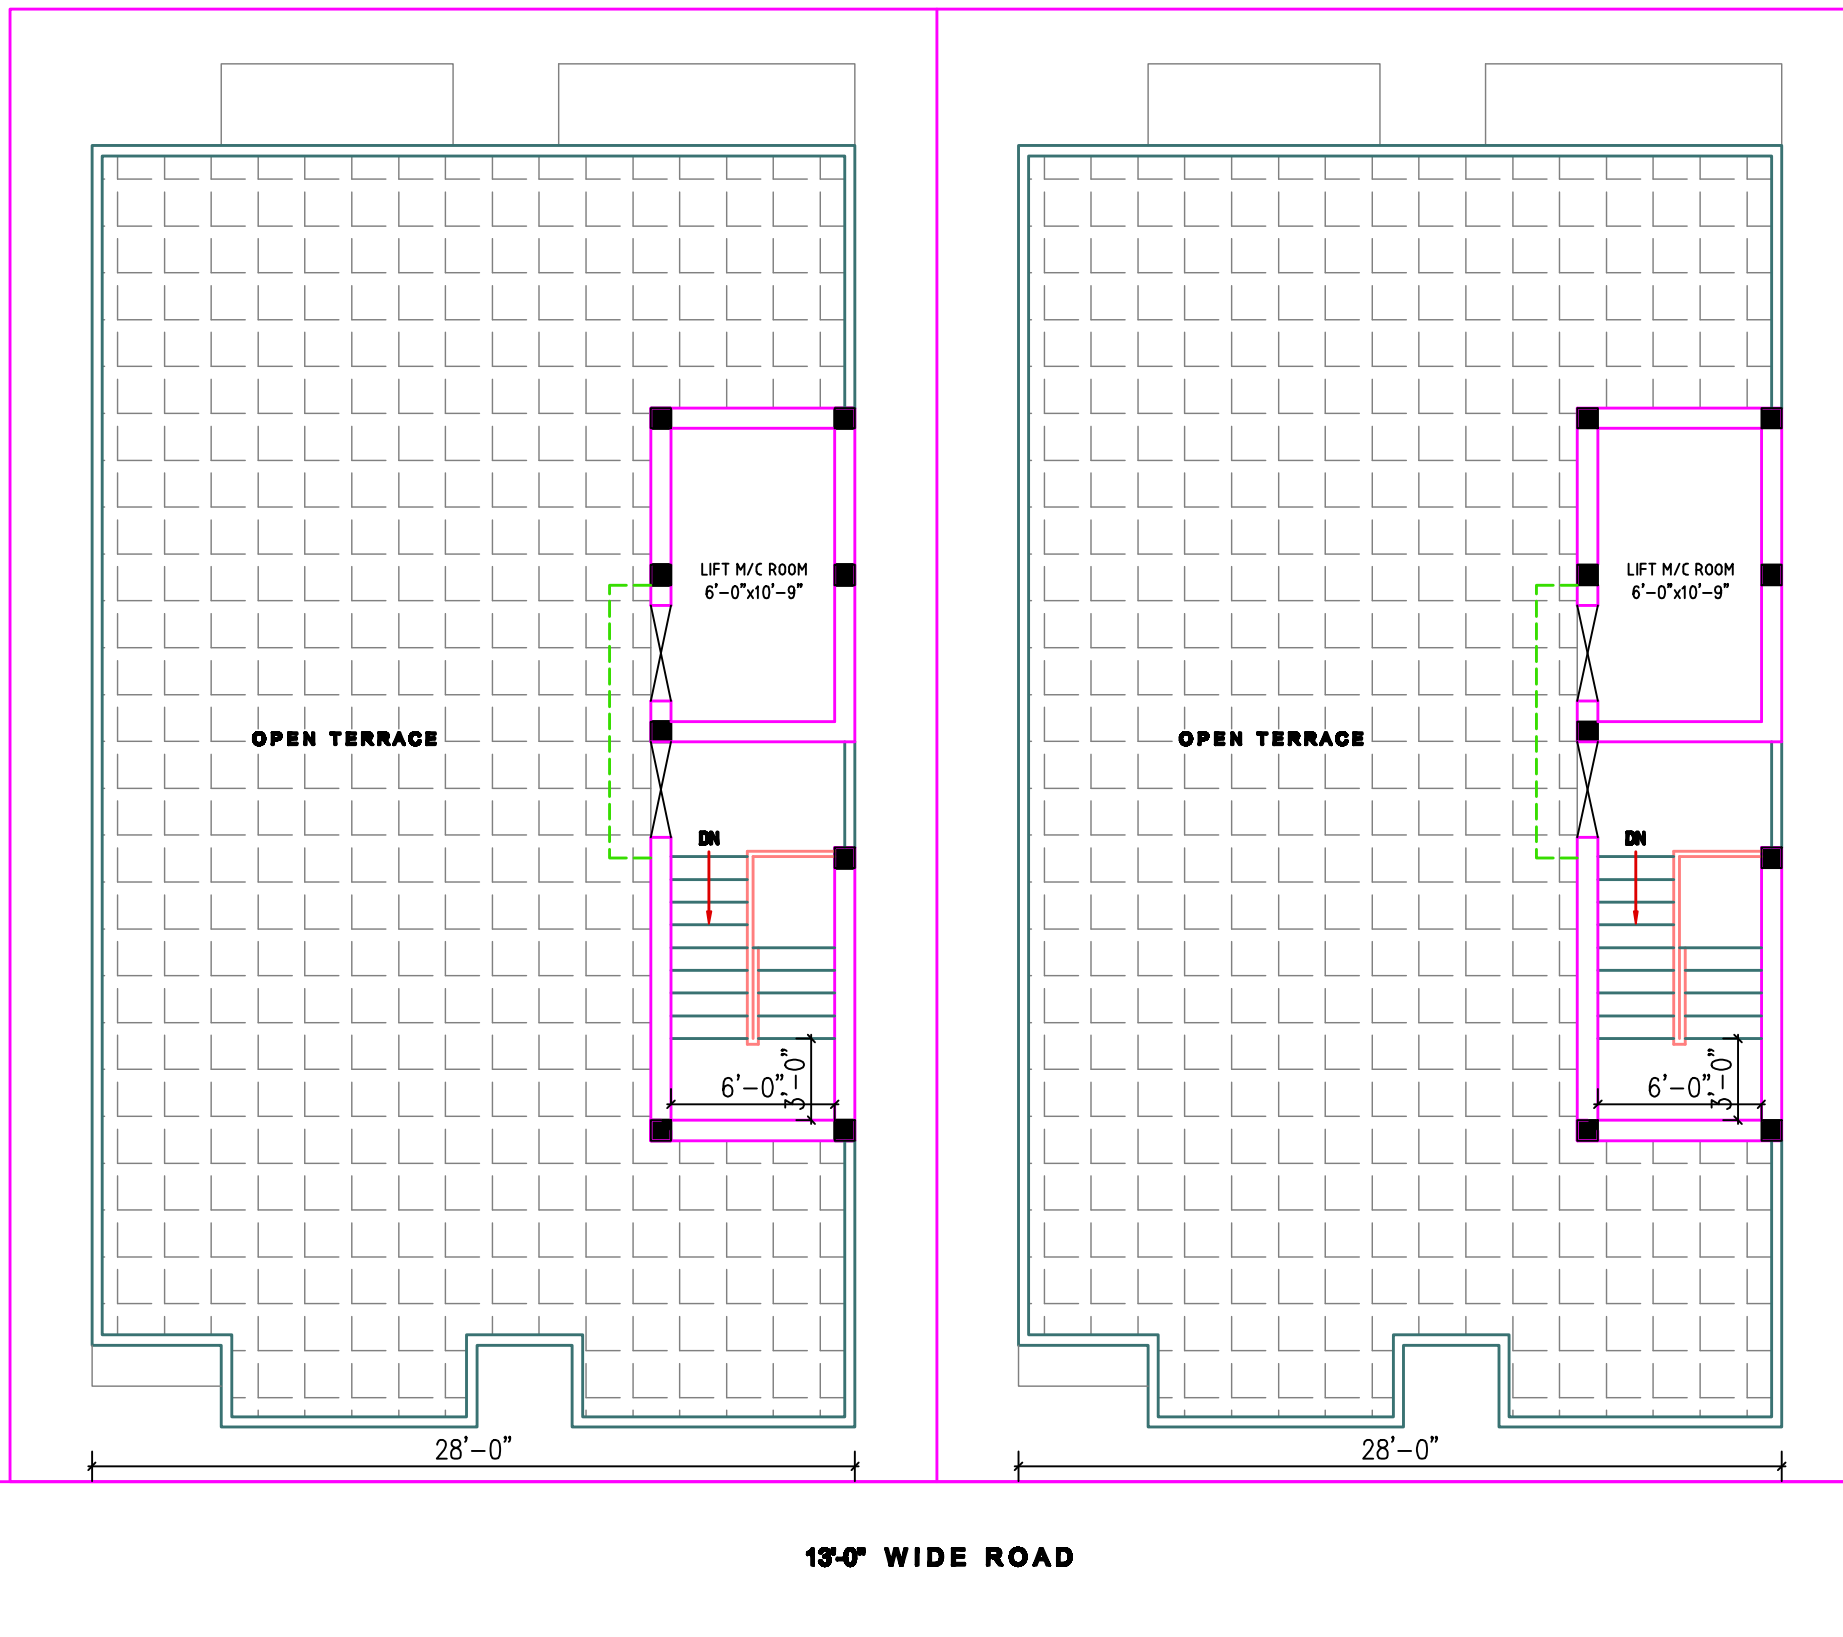

**TERRACE FLOOR PLAN FOR A & B BLOCKS**

SCALE = 1" : 4'-0"

**AREA STATEMENT**

PLOT NO	AREA (Sq. Ft)	AREA (Sq. M)
<b>A</b>	1836.00	170.58
<b>B</b>	1836.00	170.58
<b>TOTAL</b>	3672.00	341.16

**TERRACE FLOOR - A BLOCK**

**HEAD ROOM AREA**      **202 Sq. Ft.**

**TERRACE FLOOR - B BLOCK**

**HEAD ROOM AREA**      **202 Sq. Ft.**

**FIRST PART**

**TERRACE FLOOR - A BLOCK**

**HEAD ROOM AREA**      **202 Sq. Ft.**

**TERRACE FLOOR - B BLOCK**

**HEAD ROOM AREA**      **202 Sq. Ft.**

**SECOND PART**