


GROUND FLOOR PLAN (Combined)

SITE : Ayyappanthangal

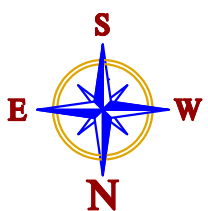

Architect:



Drawn by :

CADD INDIA
Chennai

30-08-2022



CHENNAI OFFICE


2/2, Balasubramani Street, Kattupakkam, Chennai - 600 056.

Mobile : 98409 64141, Ph: 044 - 43517246

Web: www.sathyamhomes.com

NAGERKOIL OFFICE

34, Vedhanantha Street, Nagercoil - 621 901

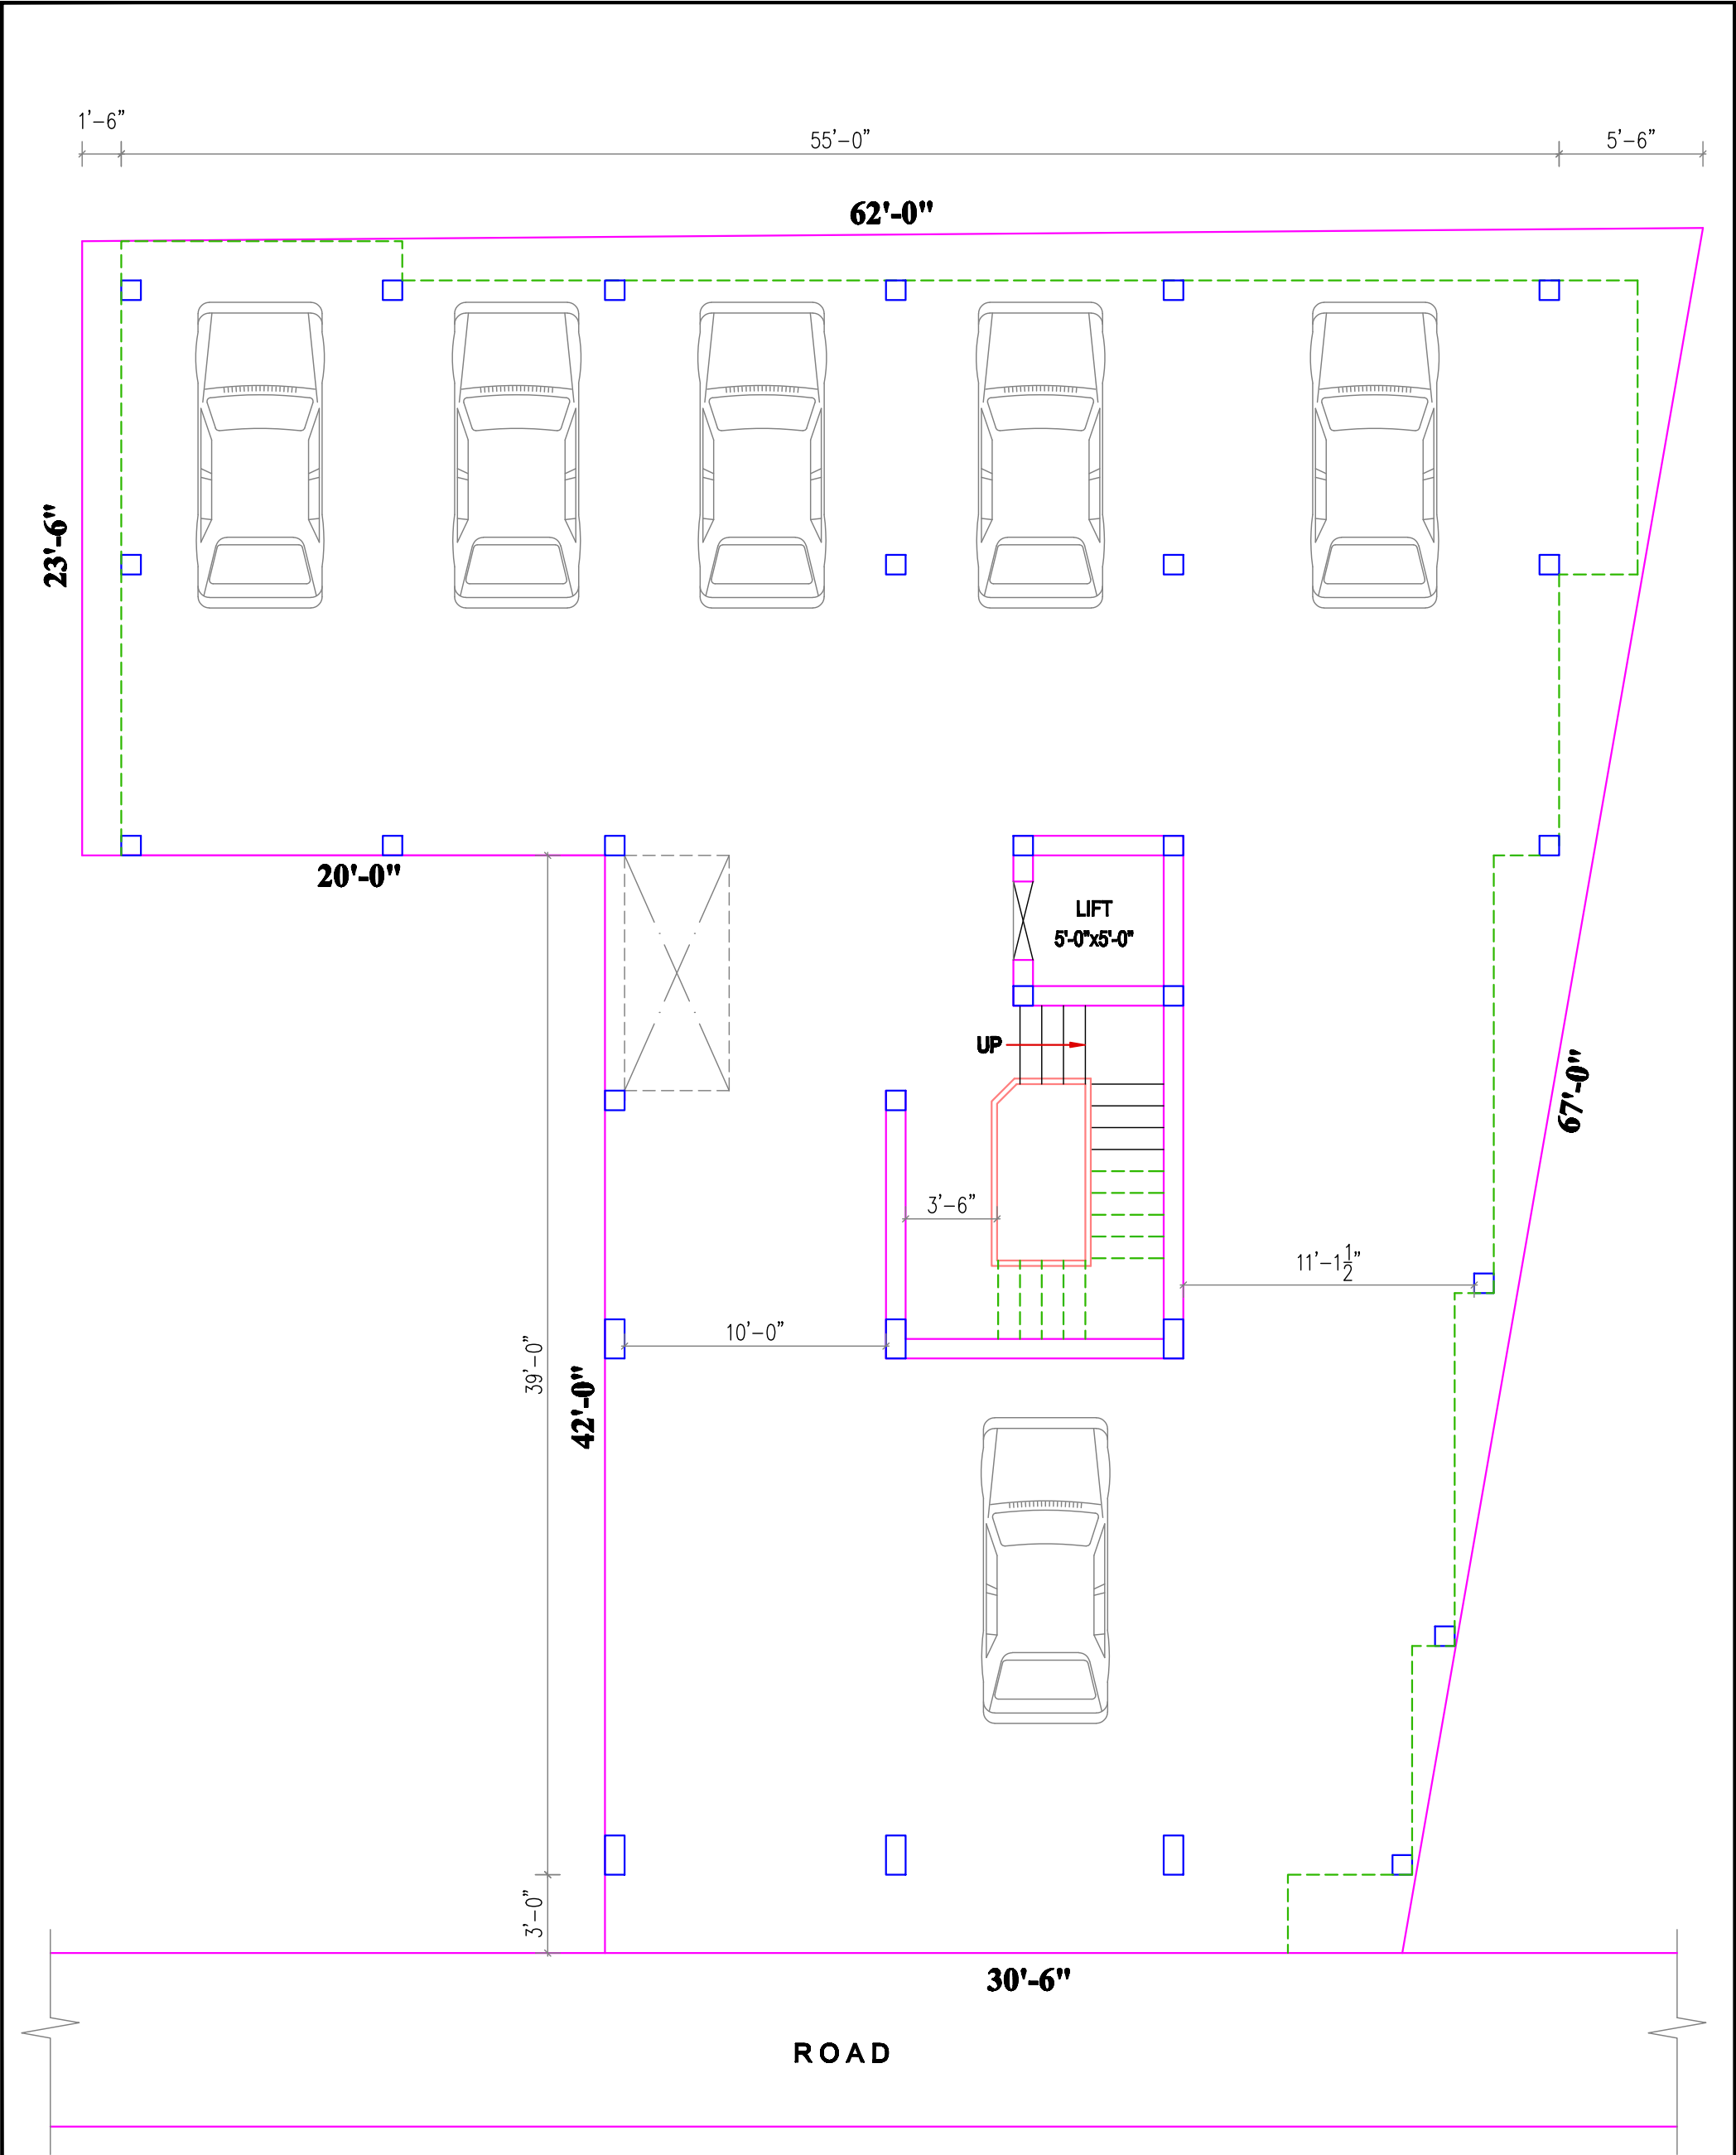


SITE CUM GROUND FLOOR PLAN

PLOT AREA = 2857.08 Sq. Ft.

STAIRCASE & LIFT = 227.50 Sq. Ft.

SITE : Ayyappanthangal

	Architect: 	Drawn by : CADD INDIA Chennai		CHENNAI OFFICE 2/2, Balasubramani Street, Katupakkam, Chennai - 600 056. Mobile : 98409 64141, Ph: 044 - 43517246 Web: www.sathyanhomes.com
		24-04-2022		

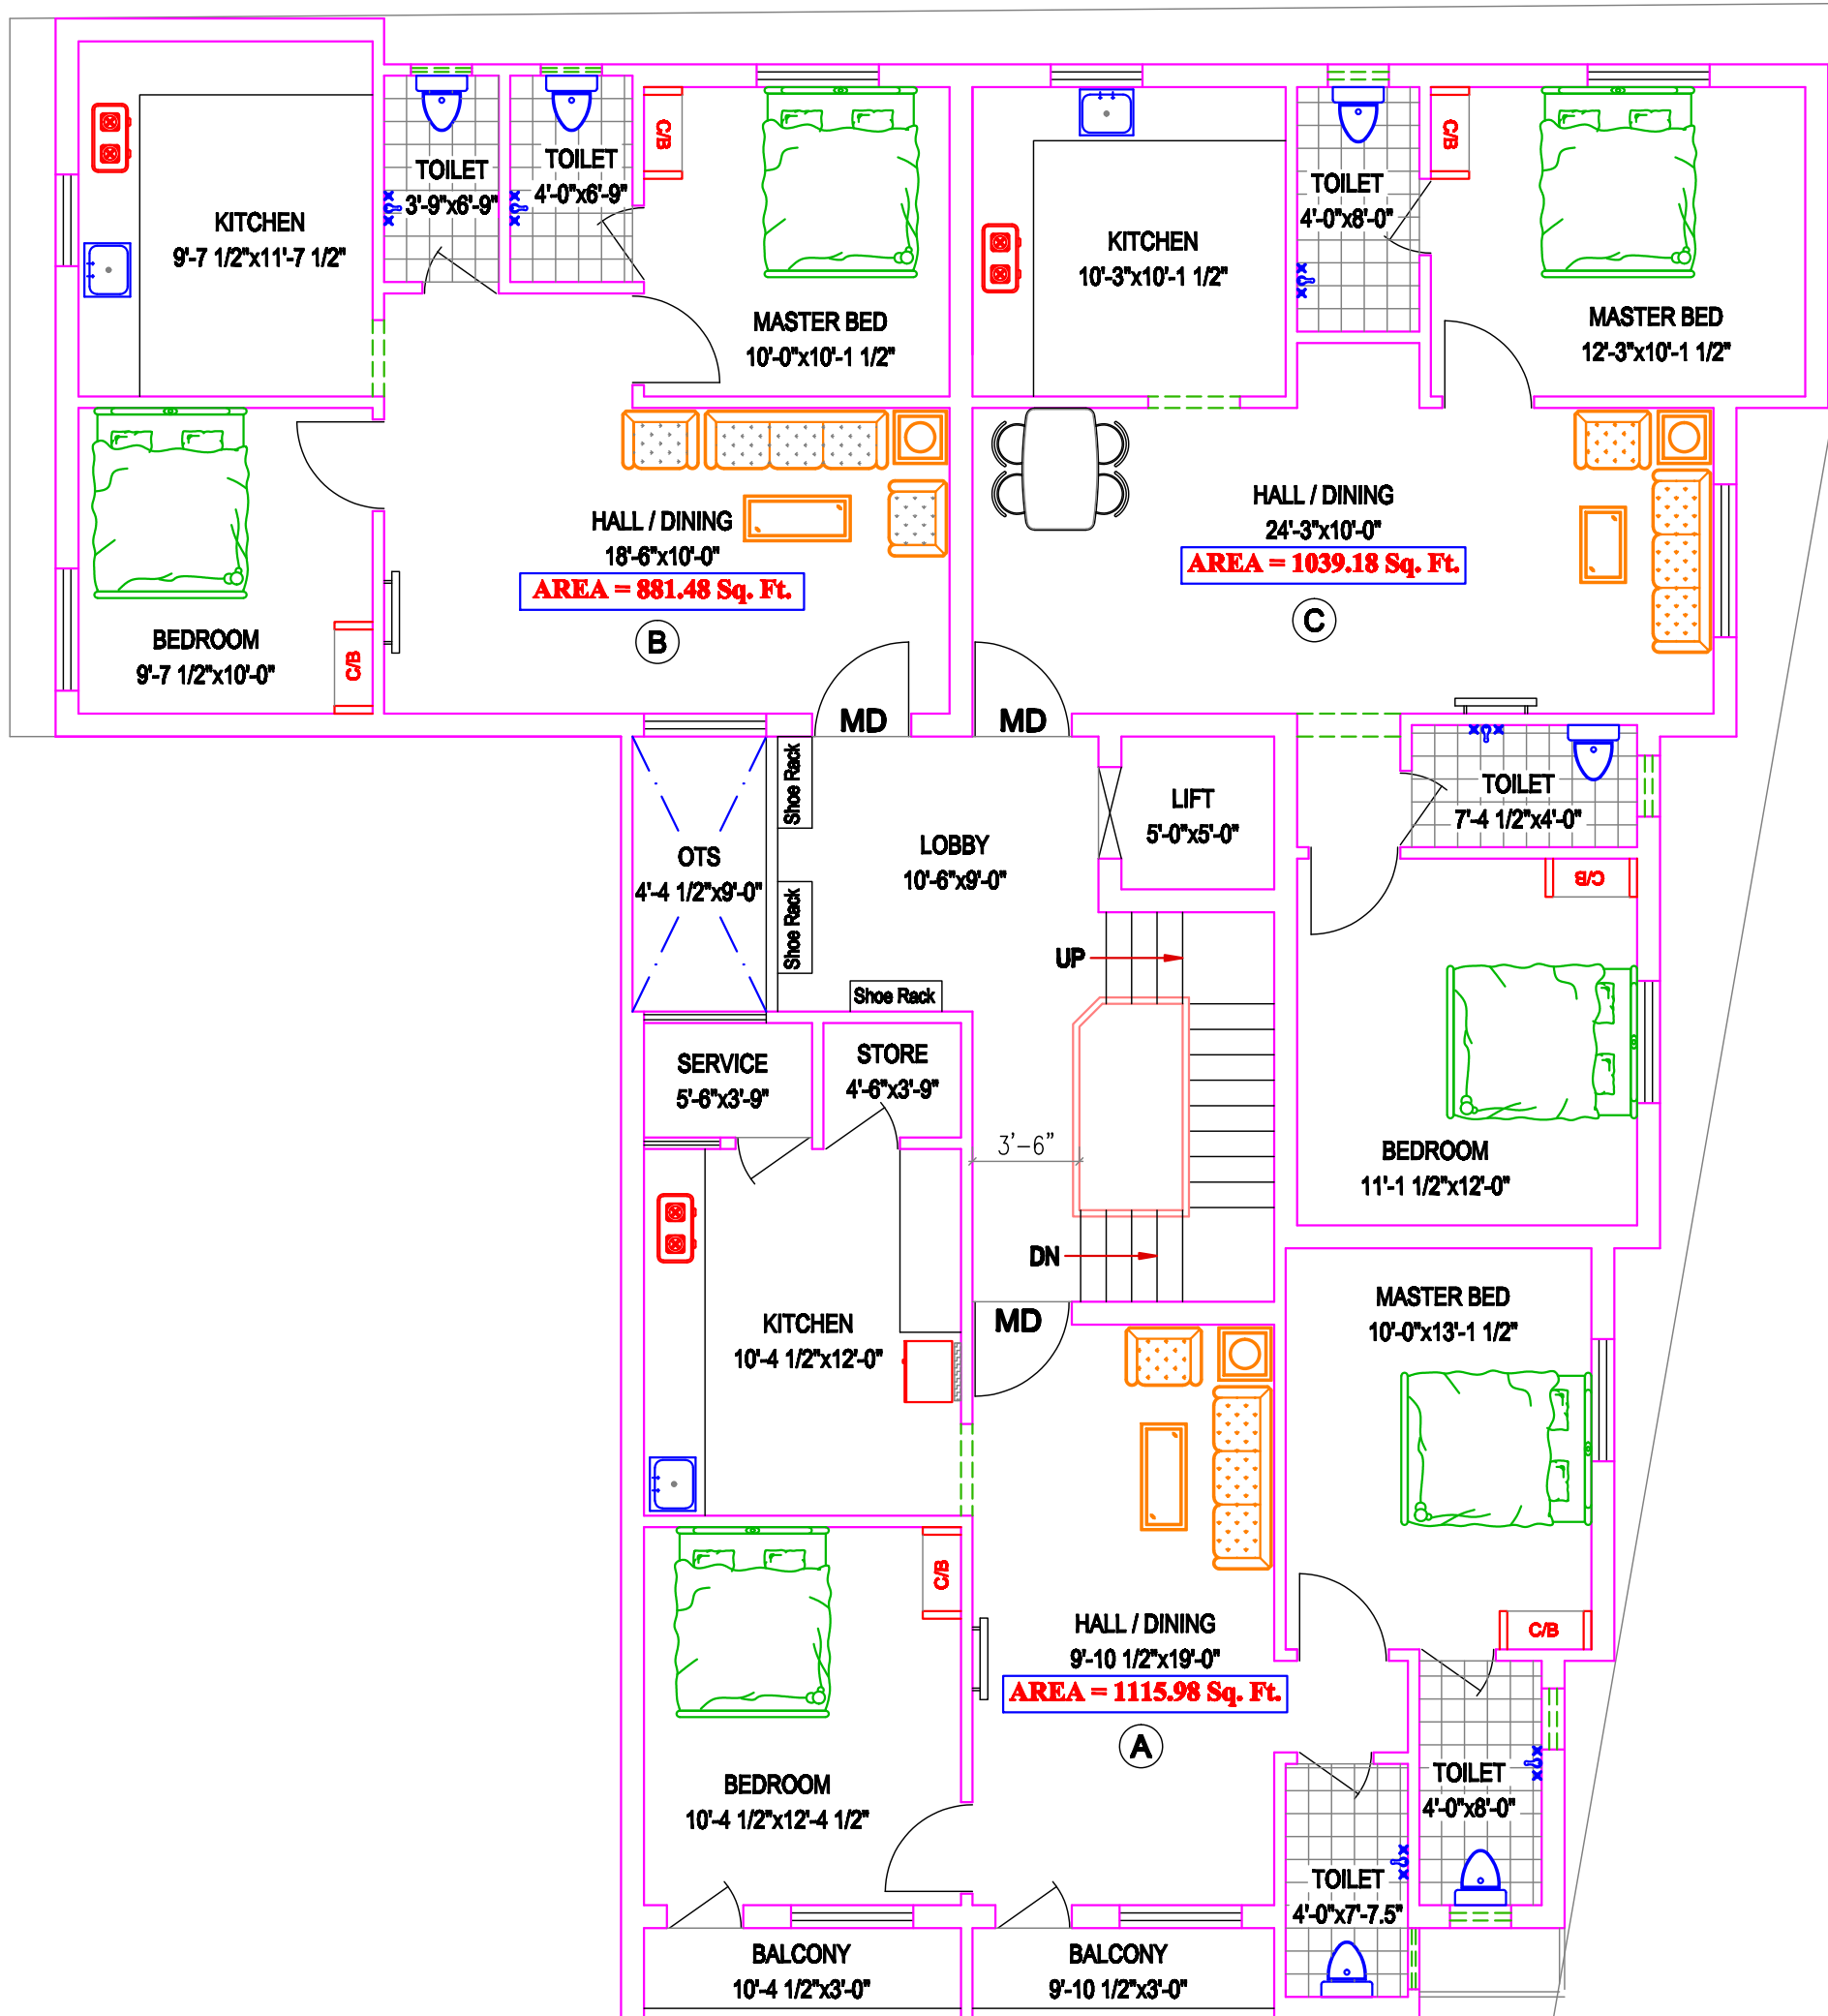

TYPICAL FLOOR PLAN

TOTAL BUILT-UP AREA = 2616.66 Sq. Ft.

SITE : Ayyappanthangal



Architect:



Drawn by :

CADD INDIA
Chennai

26-04-2022




CHENNAI OFFICE

2/2, Balasubramani Street, Katupakkam, Chennai - 600 056.

Mobile : 98409 64141,

Ph: 044 - 43517246

Web: www.sathyanhomes.com

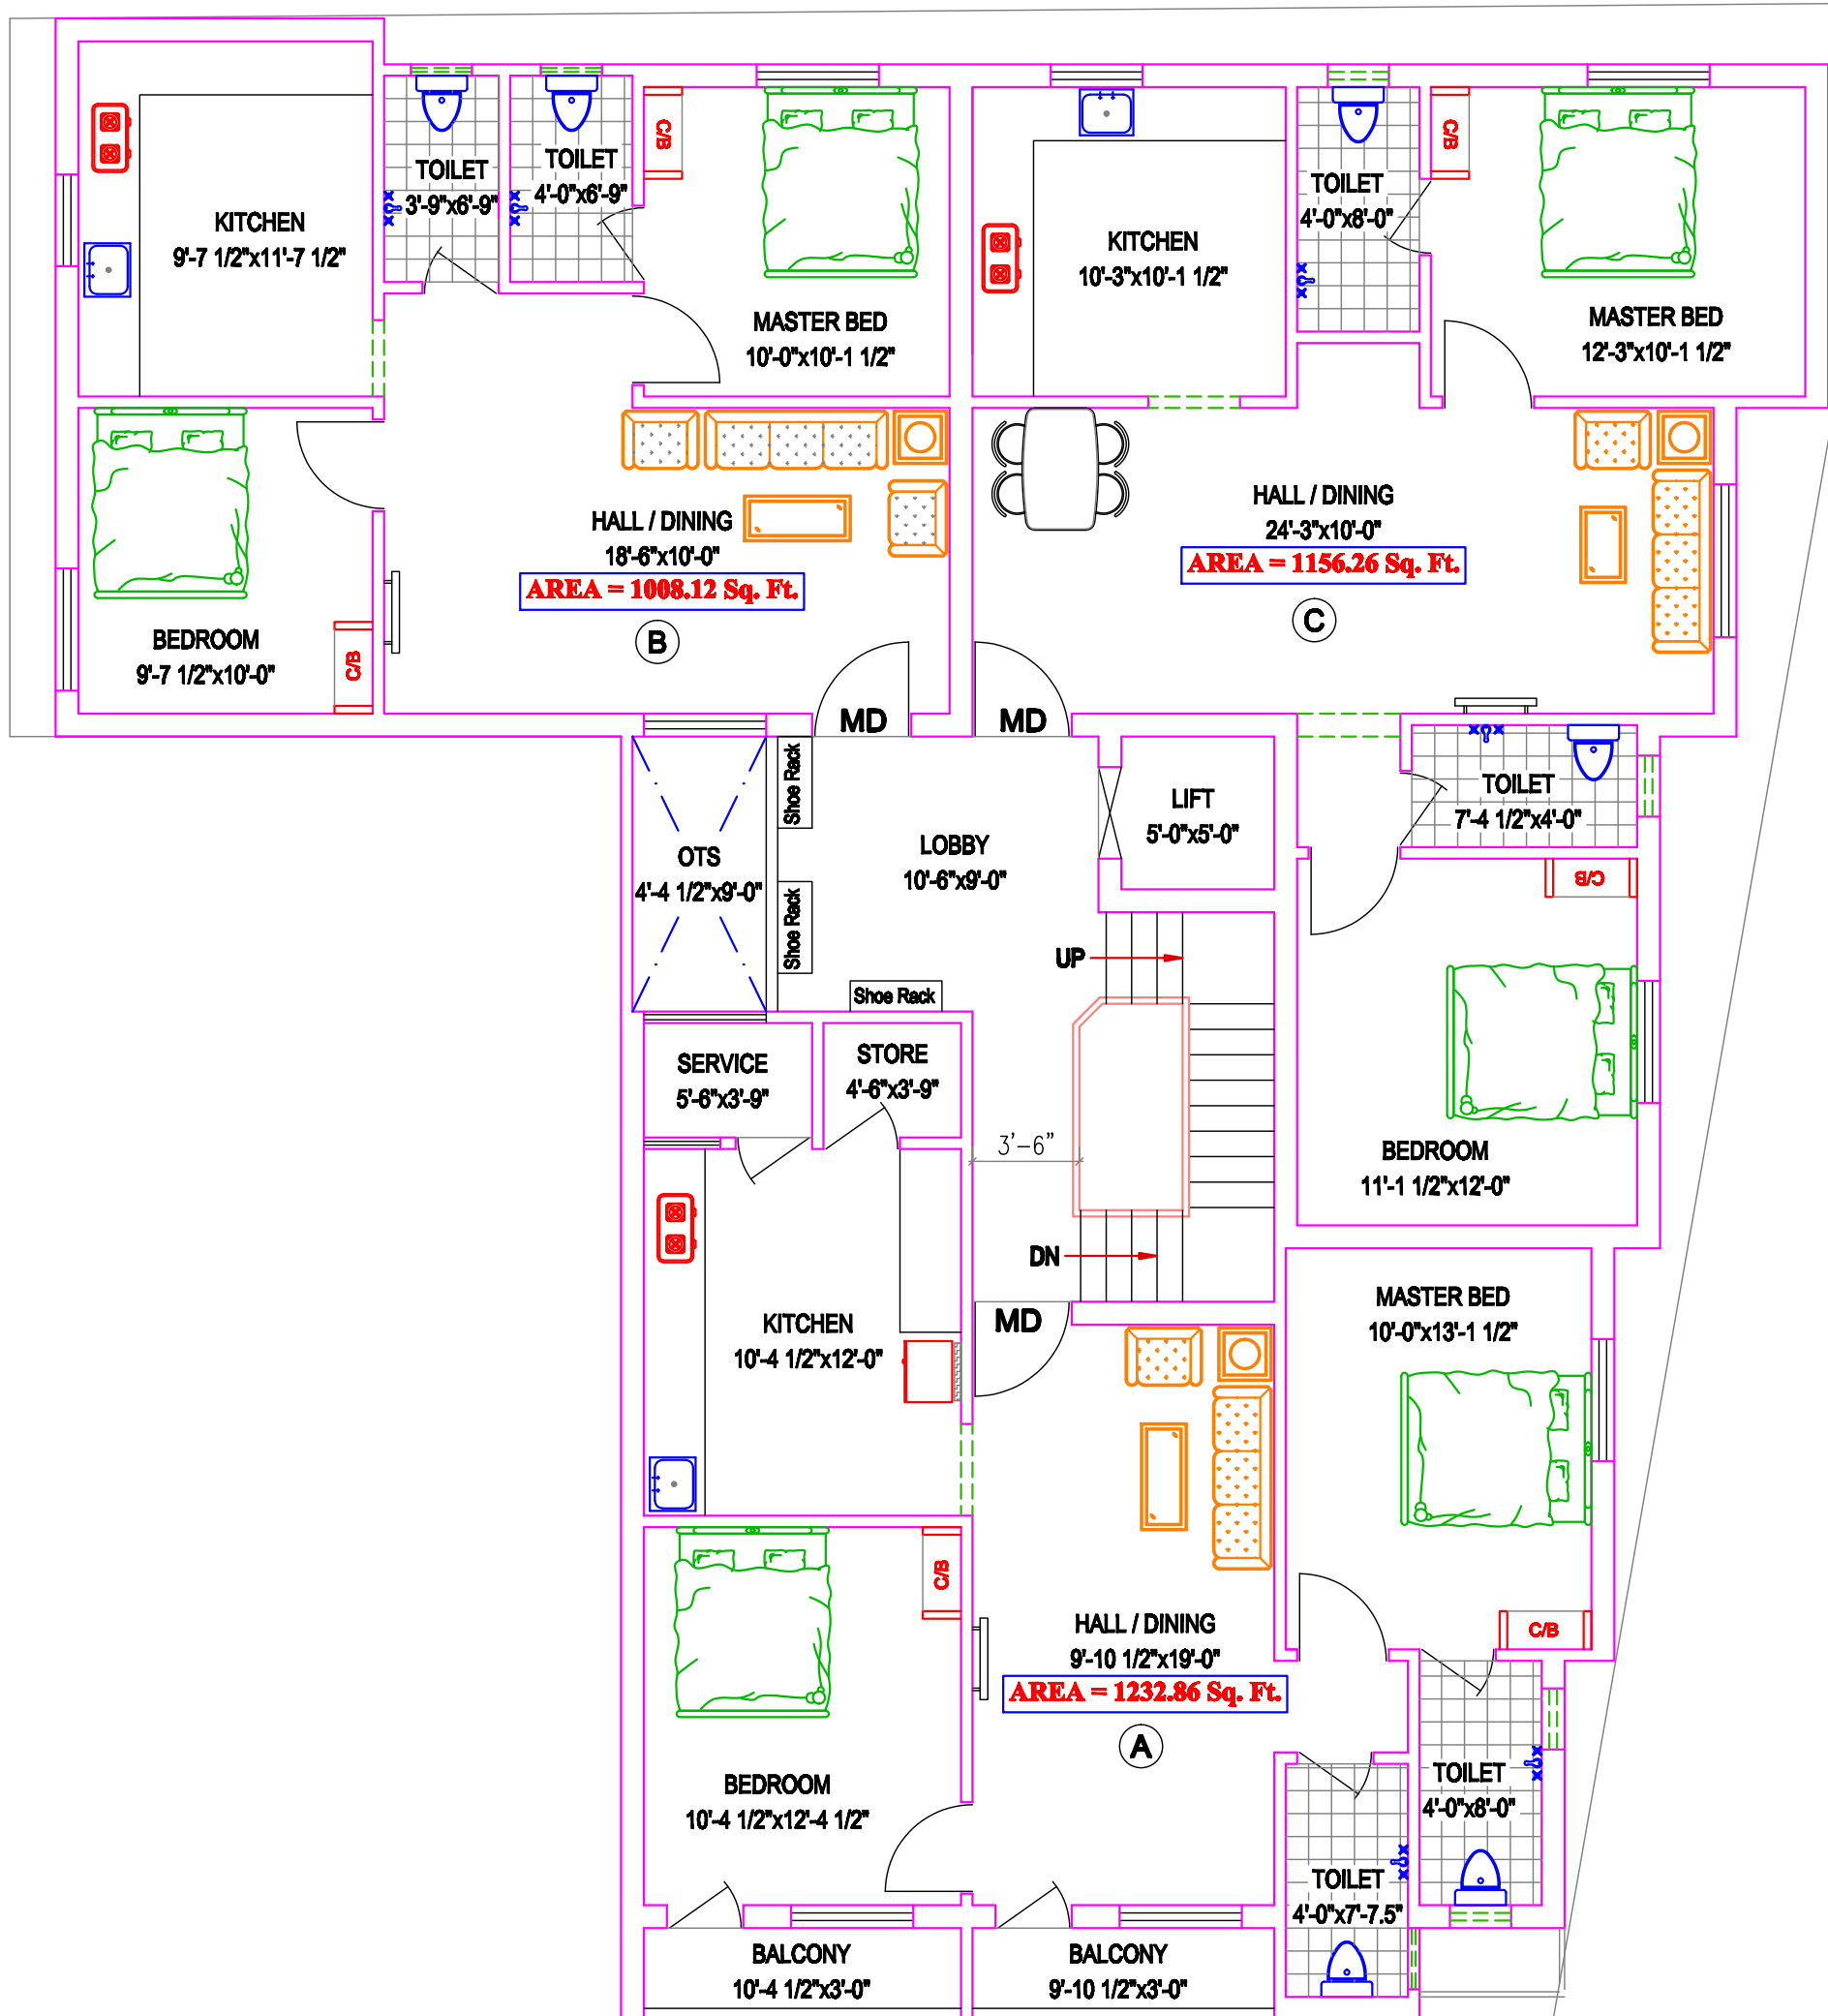

TYPICAL FLOOR PLAN

TOTAL BUILT-UP AREA = 2616.66 Sq. Ft.

SITE : Ayyappanthangal



Architect:



Drawn by :

CADD INDIA
Chennai

24-04-2022



CHENNAI OFFICE

2/2, Balasubramani Street, Kattupakkam, Chennai - 600 056.

Mobile : 98409 64141, Ph: 044 - 43517246

Web: www.sathyanhomes.com