

WE LEAVE OUR MARK WHEREVER WE GO

WE ARE

now

Your

City

Kovai

Sathyam Homes

CONTACT

Cell : 99520 14115 / 98409 64141

Email : sathyamhomes01072000@gmail.com

Website : www.sathyamhomes.com

2/2, Balasubramani Street,
Kattupakkam, Chennai - 600 056.

from
Our
City
Chennai

99520 14115


98409 16414

98409 64141



"SREE DAKSHA ETIENNE" ARCH

PROPOSED SITE

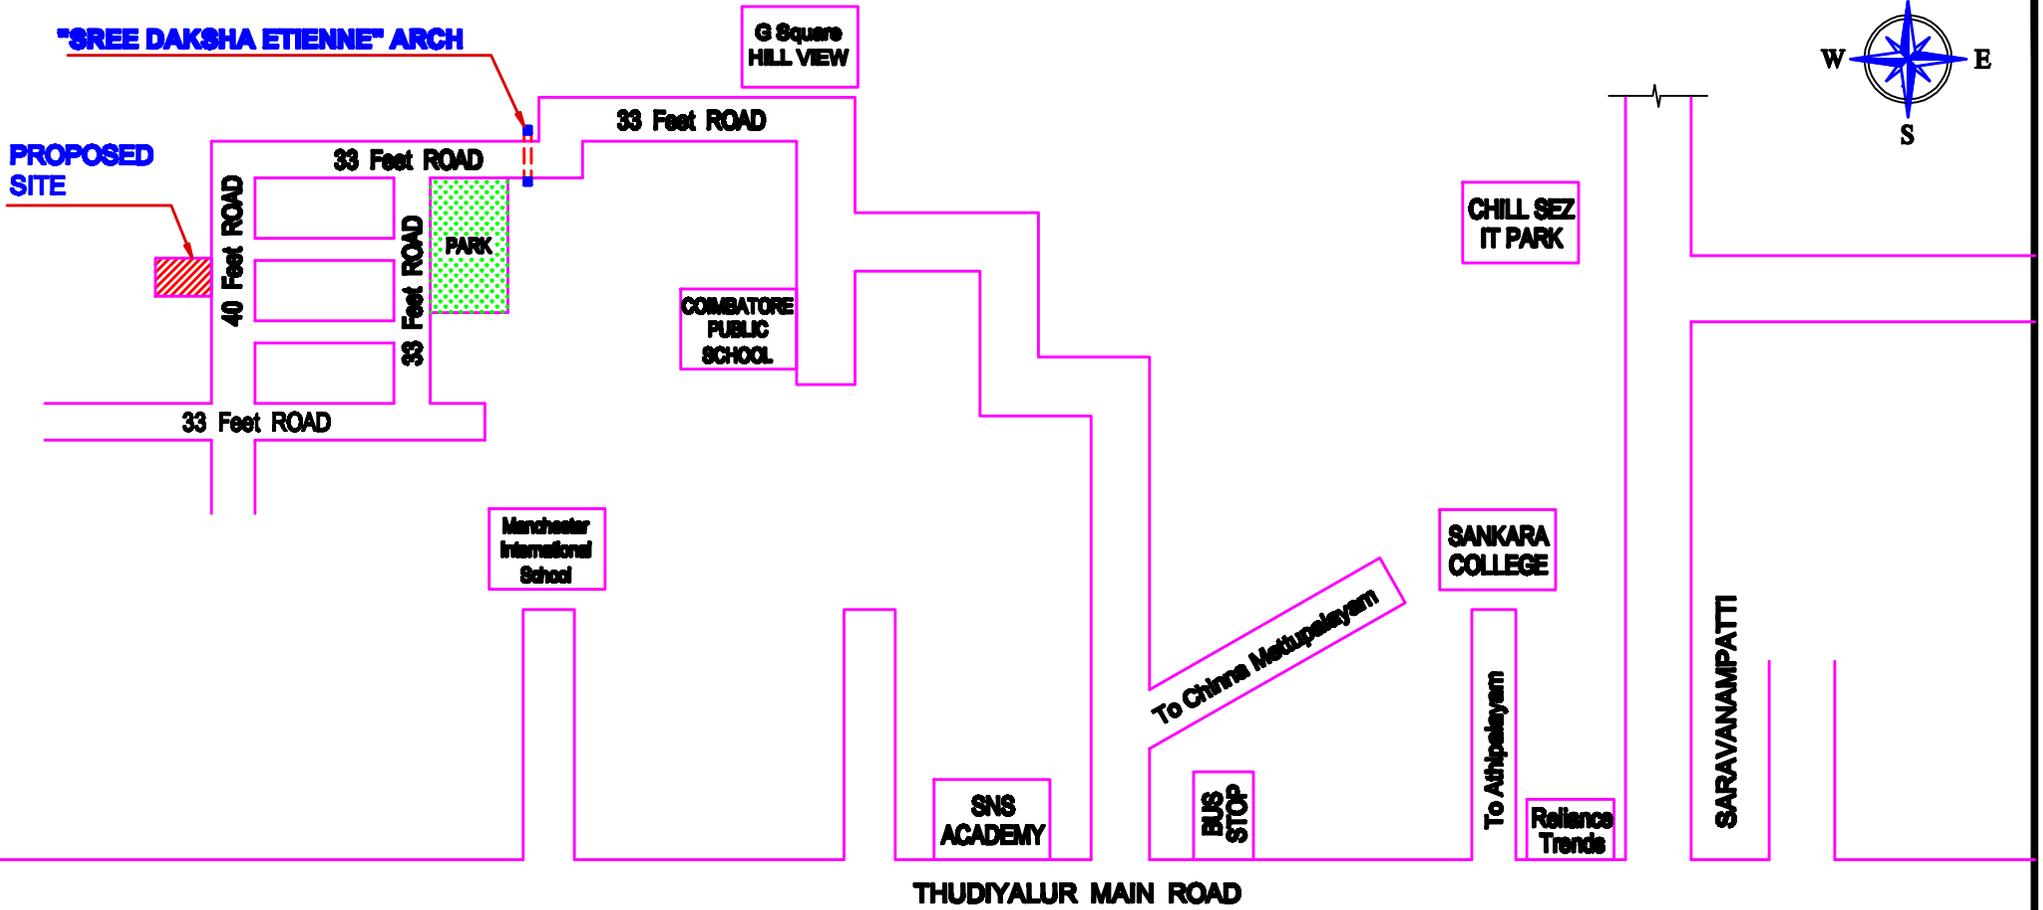

THUDIYALUR MAIN ROAD

Donbosco School

Dr. SNS Rajalakshmi College

Kumaraguru College of Technology

TO AIRPORT

SATHY ROAD




Drawn by :
CADD INDIA
Chennai-600106
22-10-2025

CSPS
SARAVANAMPATTI
COIMBATORE




2/2, Balasubramani Street,
Kattupakkam, Chennai - 600 056.
Mobile : 99520 14115,
Office : 98489 64141
Web: www.sathyamhomes.com

KEY PLAN
(NOT TO SCALE)

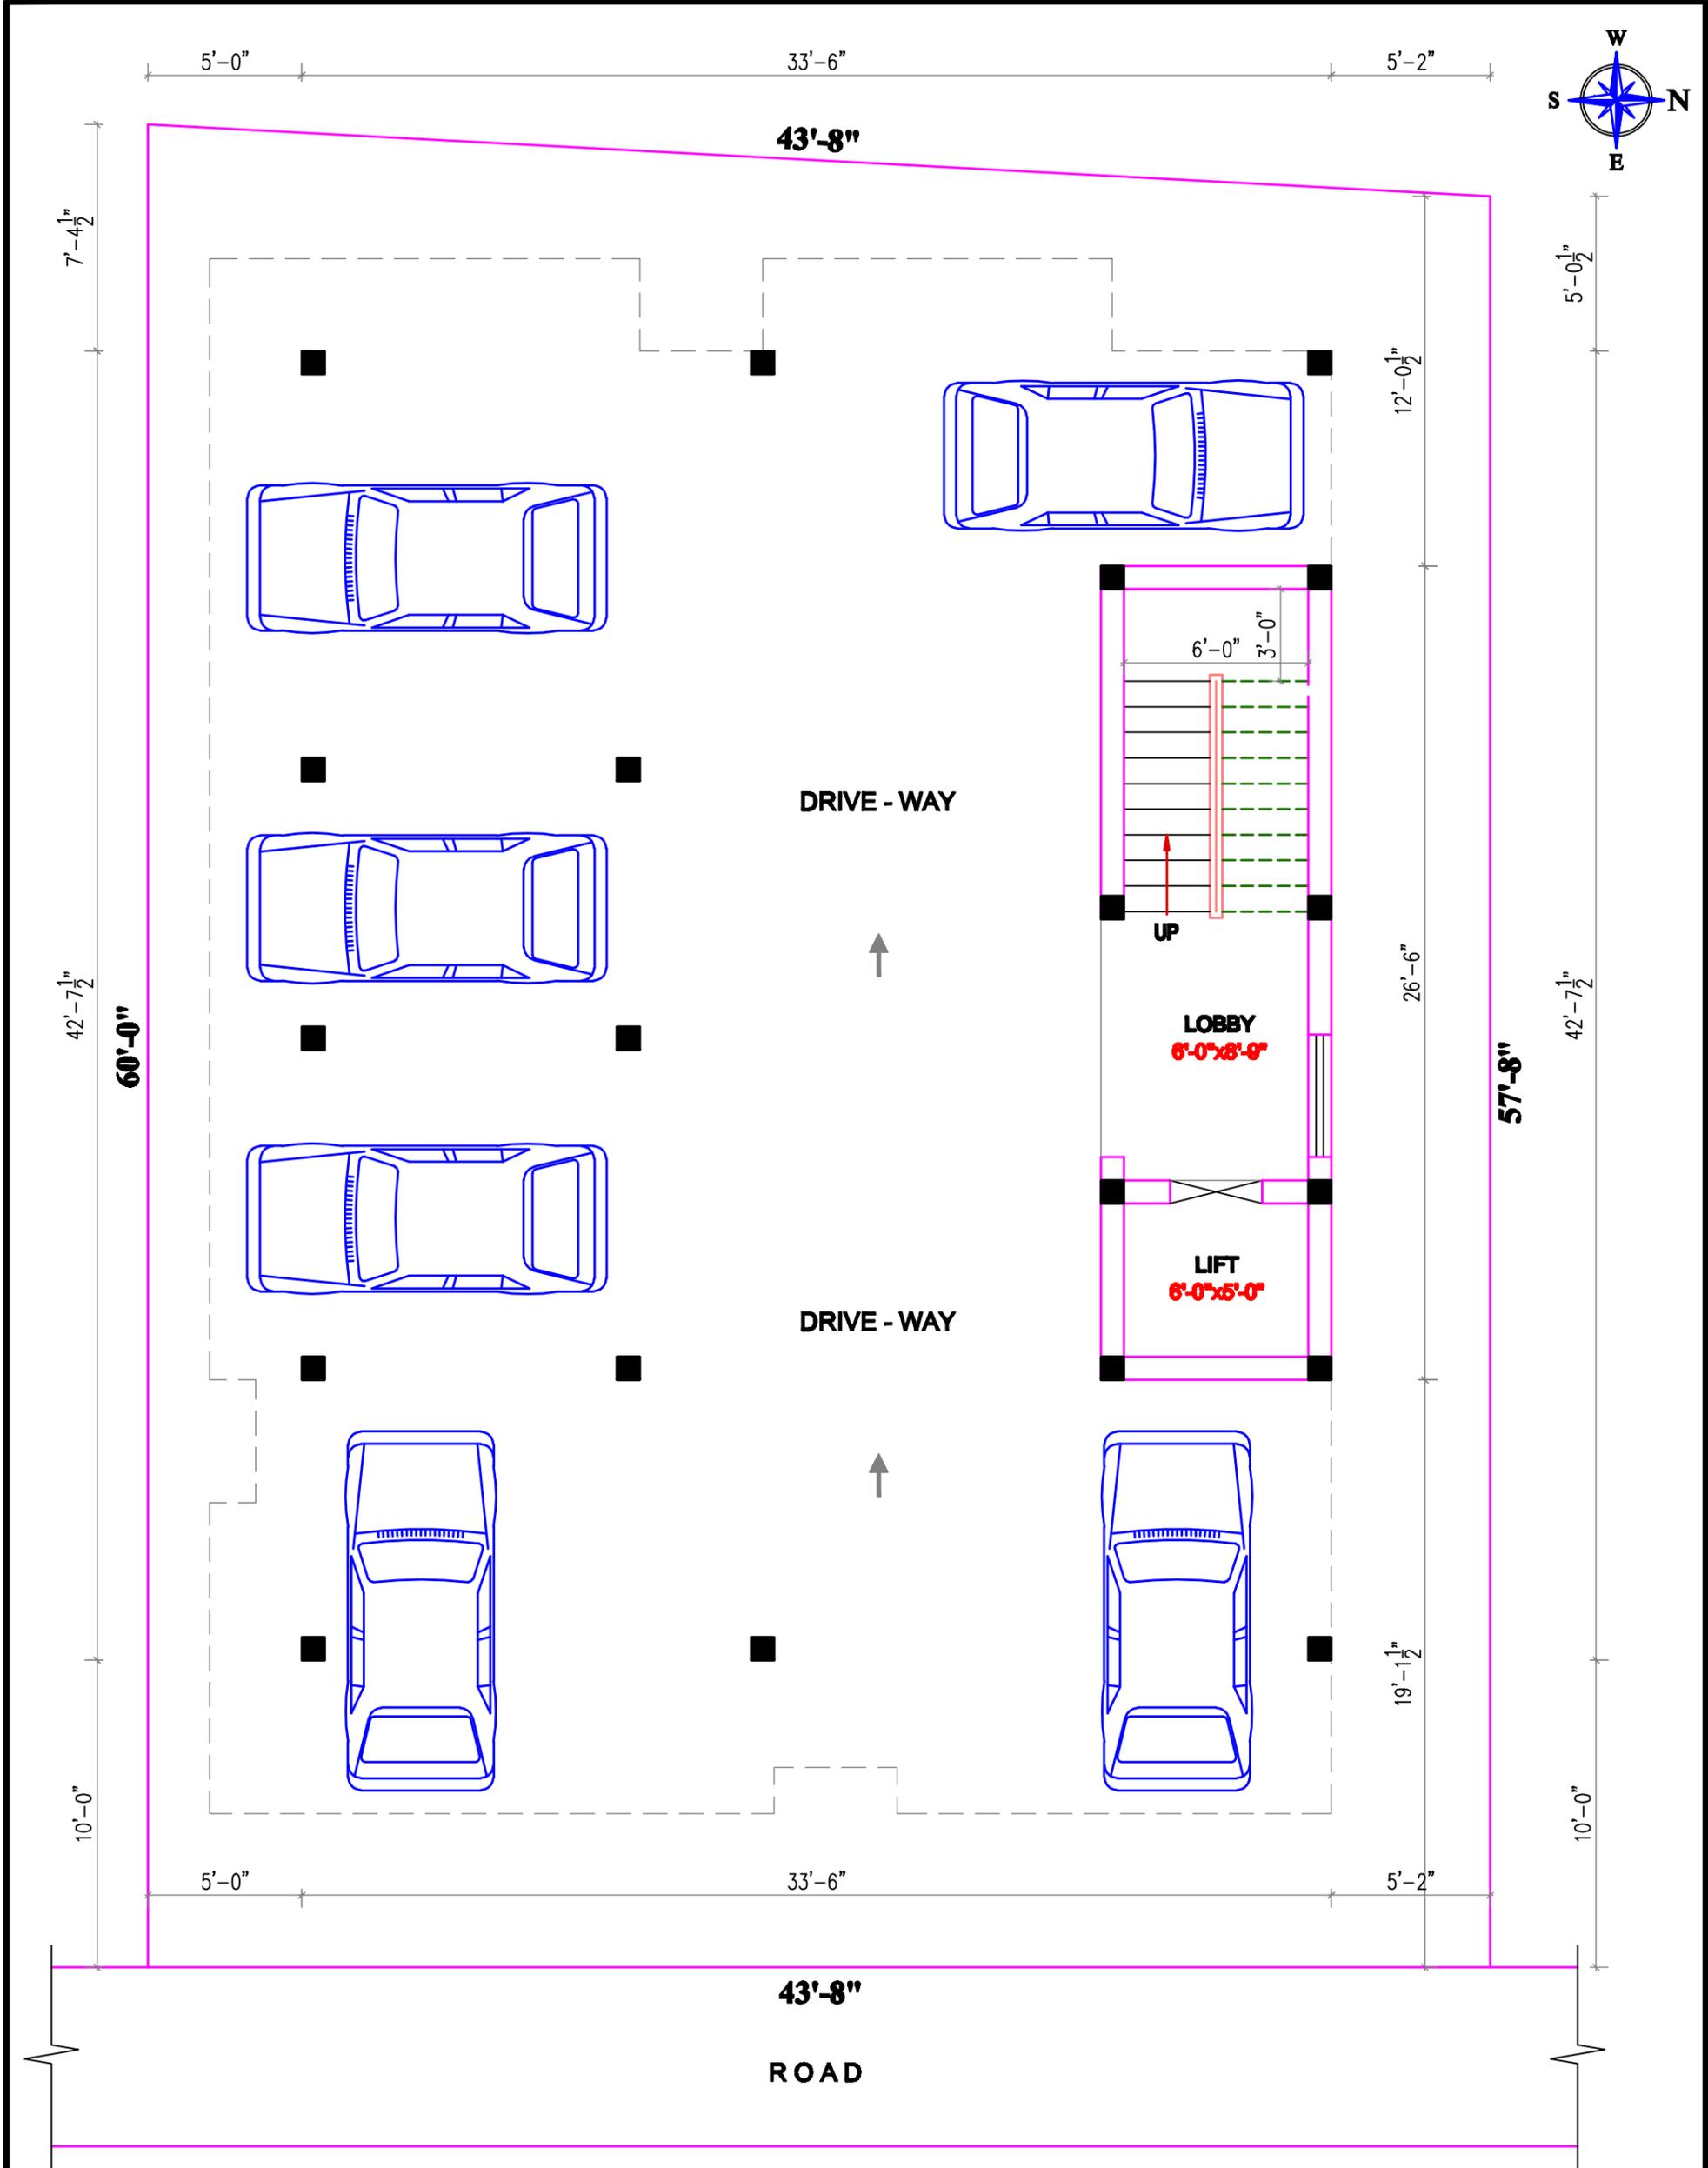


SITE CUM GROUND FLOOR PLAN

Architect: 	Drawn by : CADD INDIA Chennai-600106 10-10-2025	AREA STATEMENT		CSPS SARAVANAMPATTI COIMBATORE	
		PLOT AREA = 2569 Sq. Ft. STAIRCASE & LIFT = 199 Sq. Ft. PARKING = 1649 Sq. Ft.	2/2, Balesubramani Street, Katimpakkam, Chennai - 600 056. Mobile : 99520 14115, Office : 98409 64141 Web: www.sathyamhomes.com		

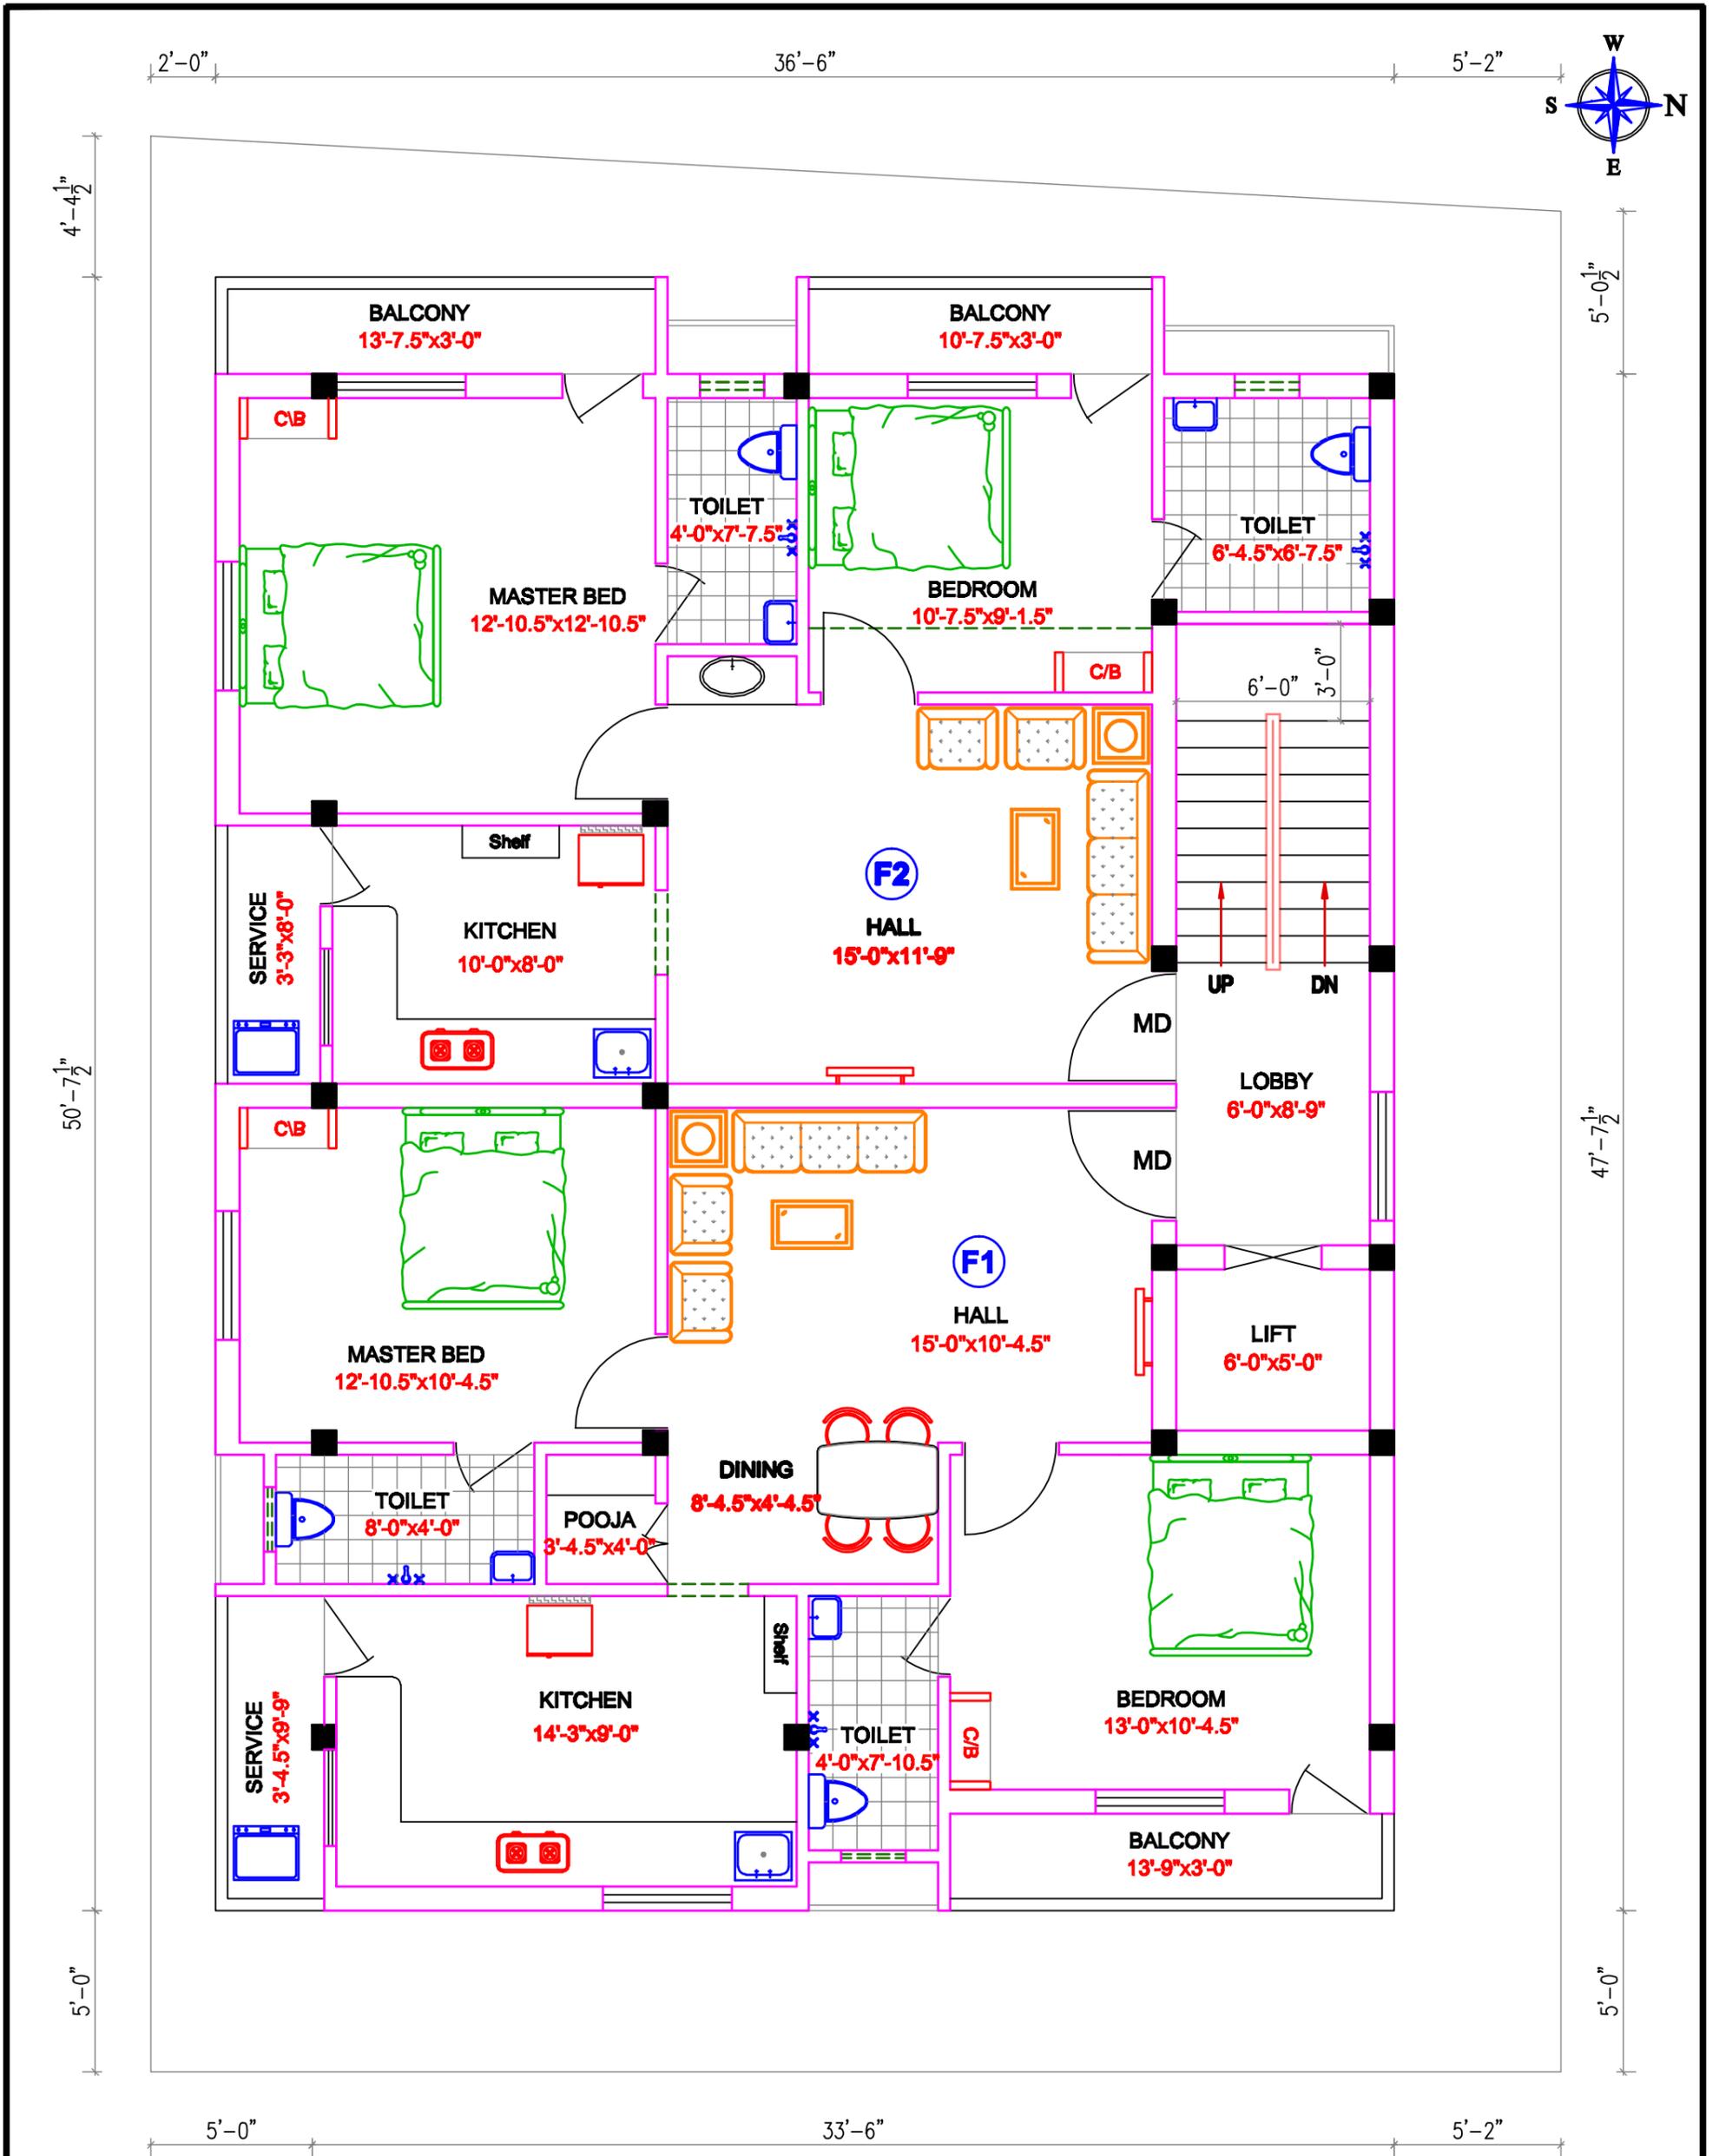


FIRST FLOOR PLAN

Architect:	Drawn by :	AREA STATEMENT	CSPS	
	CADD INDIA	FLAT - F1 = 1109 Sq. Ft.	SARAVANAMPATTI	
	Chennai-600106	FLAT - F2 = 1055 Sq. Ft.	COIMBATORE	
	13-10-2025			
				2/2, Balasubramani Street, Katimpakkam, Chennai - 600 056. Mobile : 99520 14115, Office : 98409 64141 Web: www.sathyamhomes.com

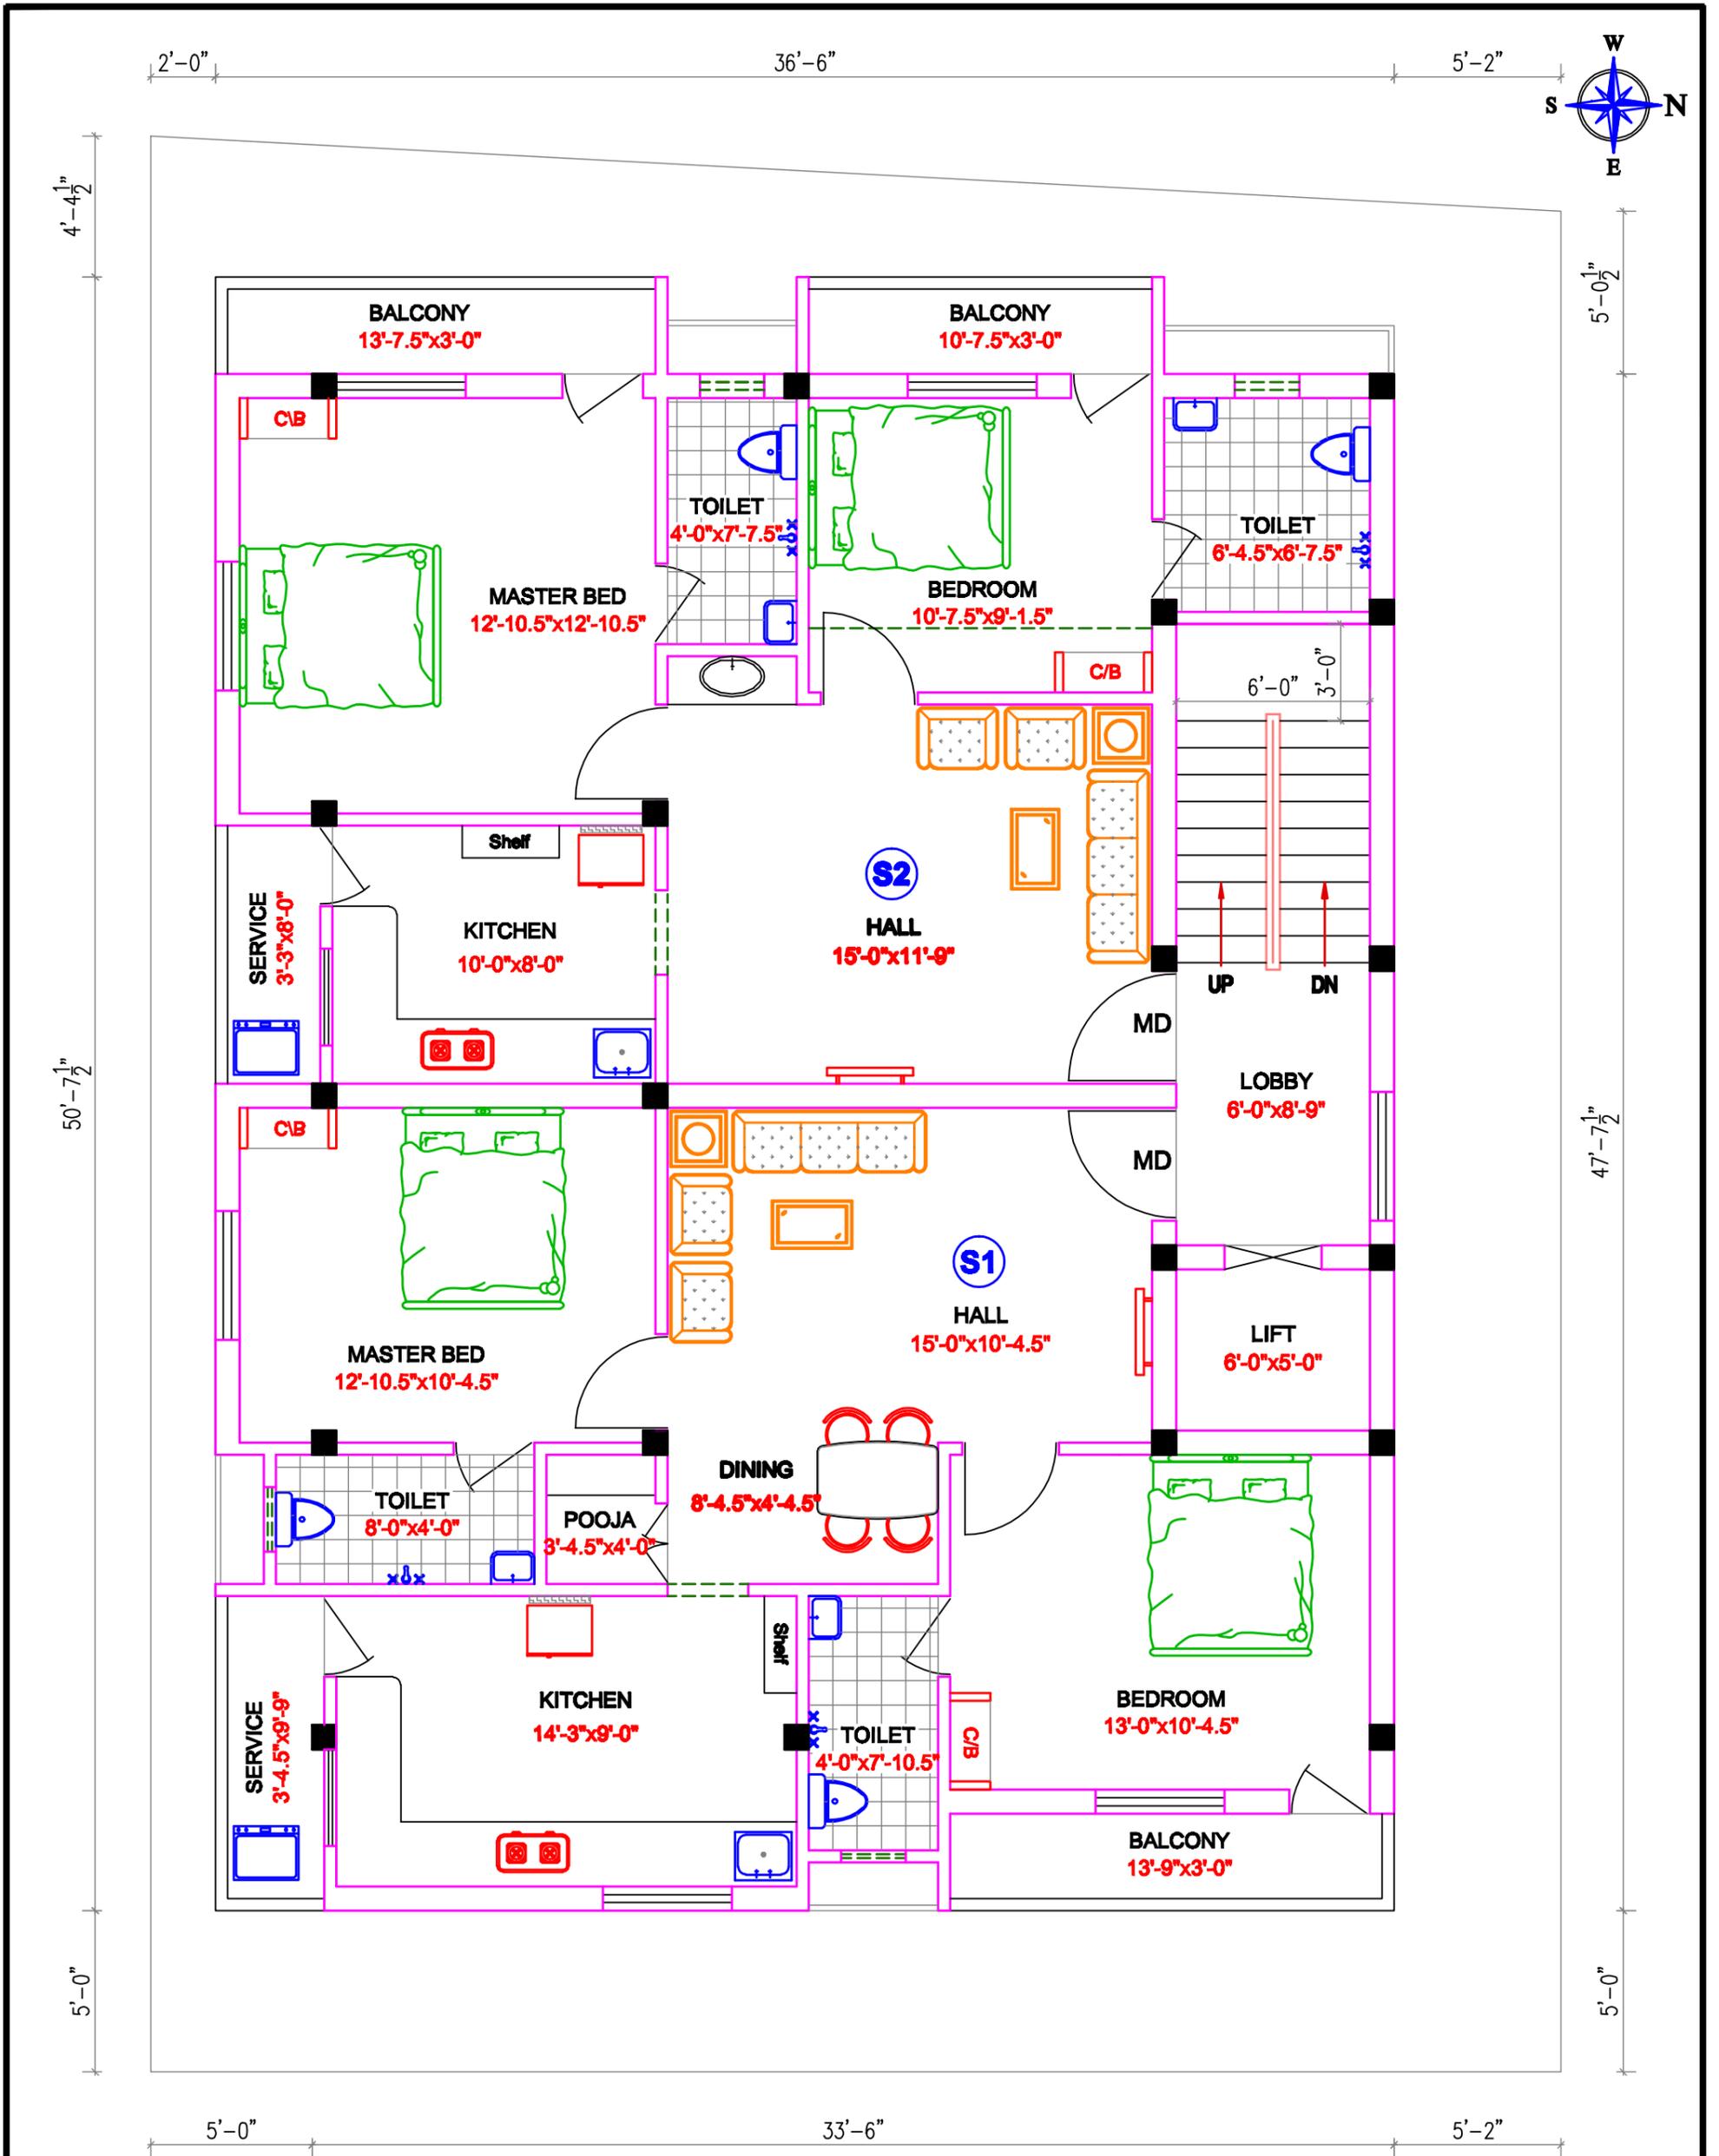


SECOND FLOOR PLAN

Architect: 	Drawn by : CADD INDIA Chennai-600106 13-10-2025	AREA STATEMENT		CSPS SARAVANAMPATTI COIMBATORE	
		FLAT - S1 = 1109 Sq. Ft.	FLAT - S2 = 1055 Sq. Ft.		

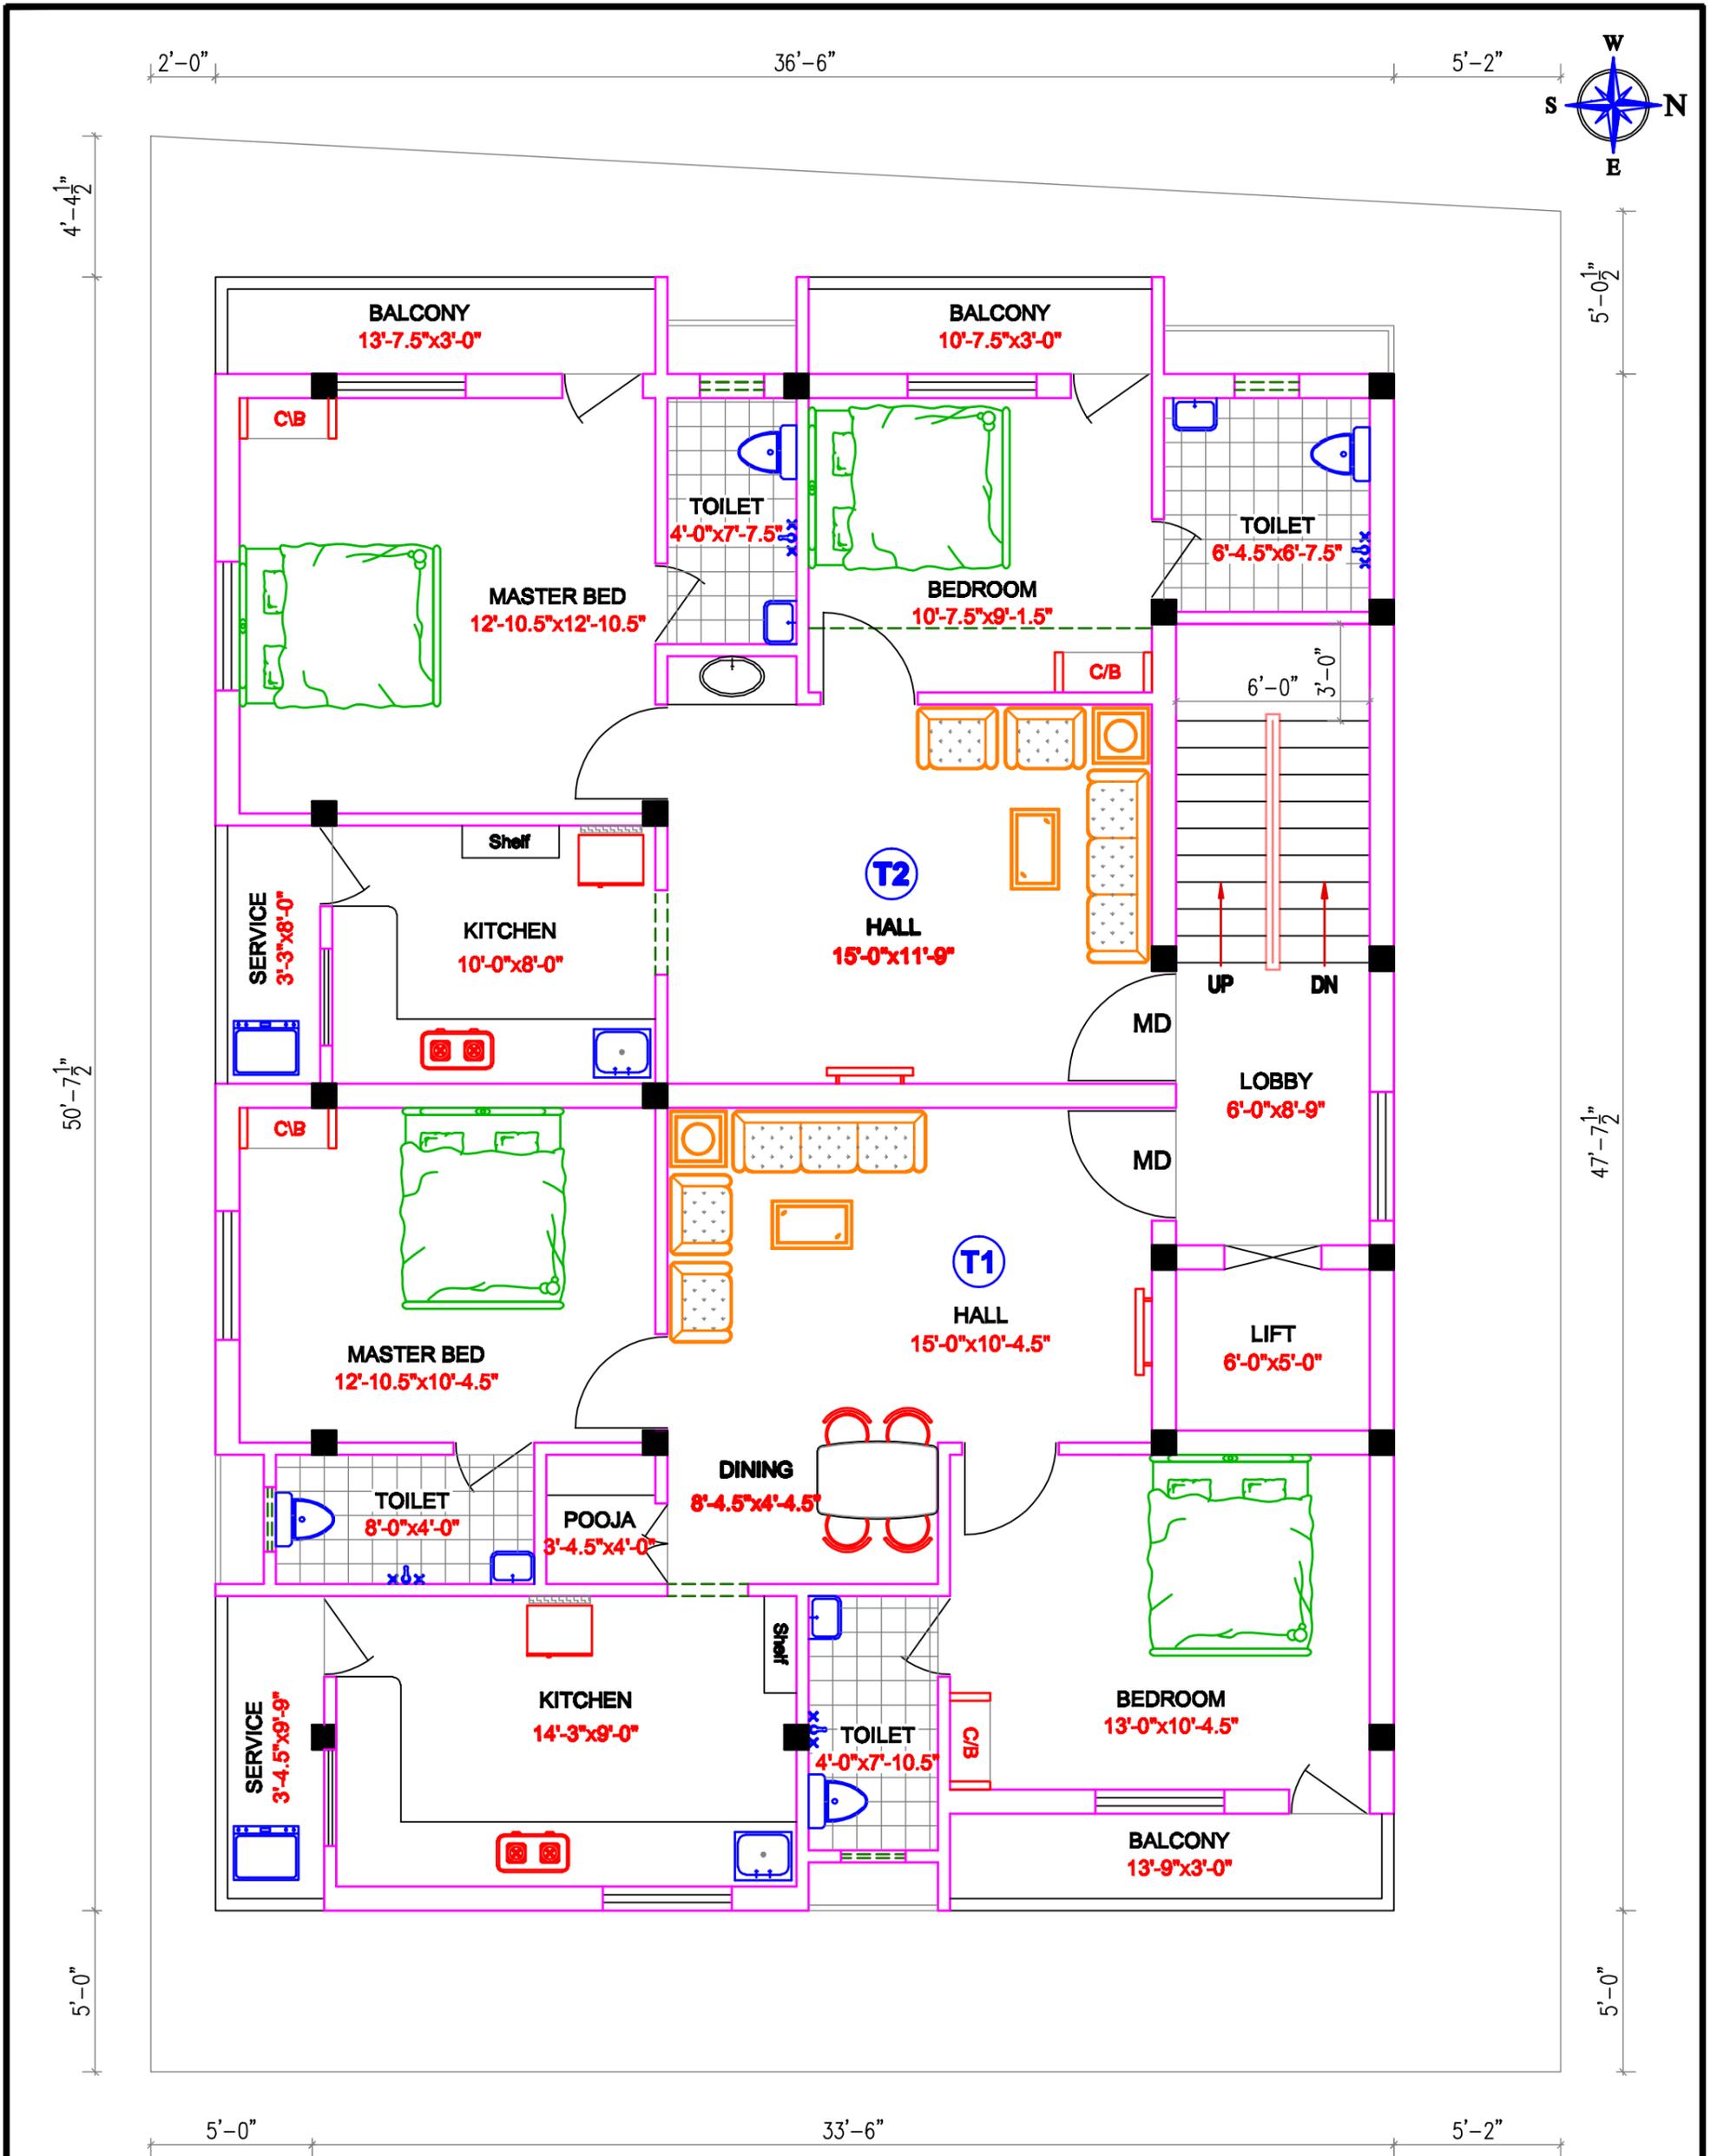

THIRD FLOOR PLAN

Architect: 	Drawn by : CADD INDIA Chennai-600106 13-10-2025	AREA STATEMENT FLAT - T1 = 1109 Sq. Ft. FLAT - T2 = 1055 Sq. Ft.	CSPS SARAVANAMPATTI COIMBATORE	2/2, Balasubramani Street, Katimpakkam, Chennai - 600 056. Mobile : 99520 14115, Office : 98409 64141 Web: www.sathyamhomes.com
-----------------------	--	---	---	---

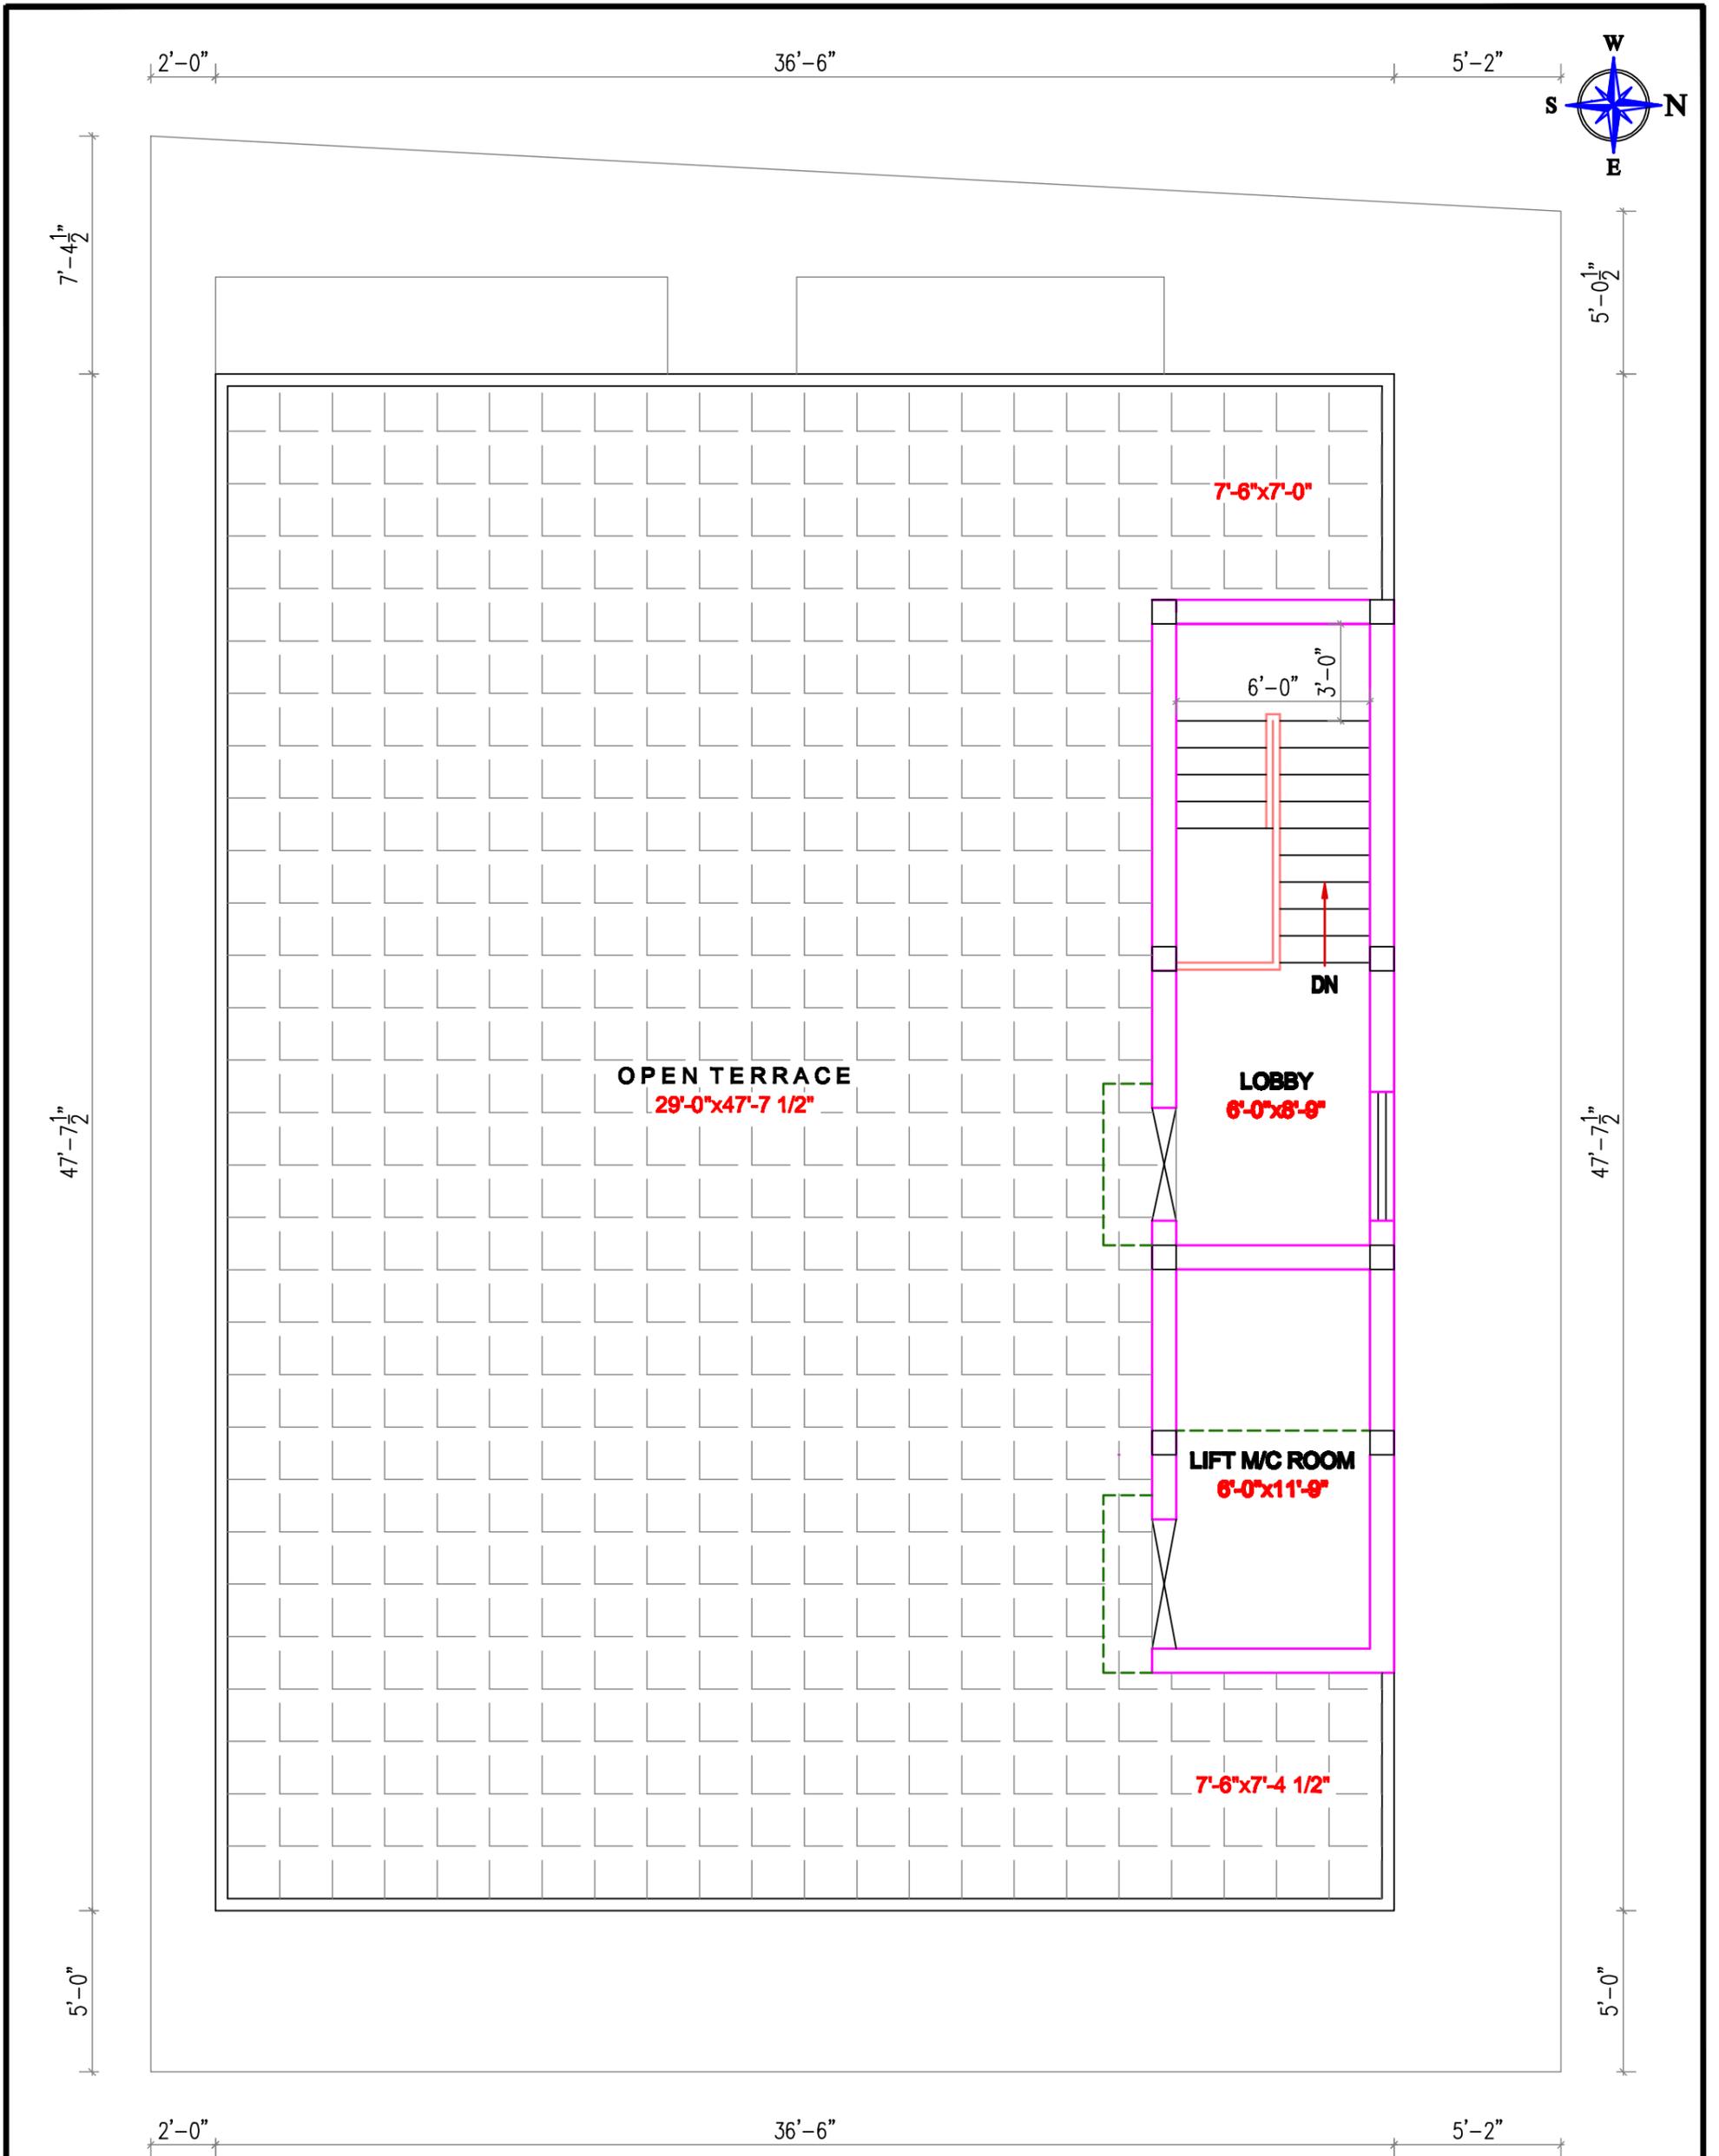

TERRACE FLOOR PLAN

Architect: 	Drawn by : CADD INDIA Chennai-600106 13-10-2025	AREA STATEMENT		CSPS SARAVANAMPATTI COIMBATORE		2/2, Balasubramani Street, Katimpakkam, Chennai - 600 056. Mobile : 99520 14115, Office : 98409 64141 Web: www.sathyamhomes.com
		HEAD ROOM	=			
		OPEN TERRACE	=	1489 Sq. Ft.		