

SATHYAM HOMES

CHENNAI

Mobile : 99620 14115

Site :

Jagannathapuram Ist Main Road
Chetpet, Chennai



DRAWN

C.I

DATE

17-06-2021

SCALE


NTS

SITE CUM GROUND FLOOR PLAN

STAIRCASE + LIFT AREA = 231 Sq. Ft. (each floor)

COVERED CAR PARKING AREA = 666 Sq. Ft.

OPTION - 4A

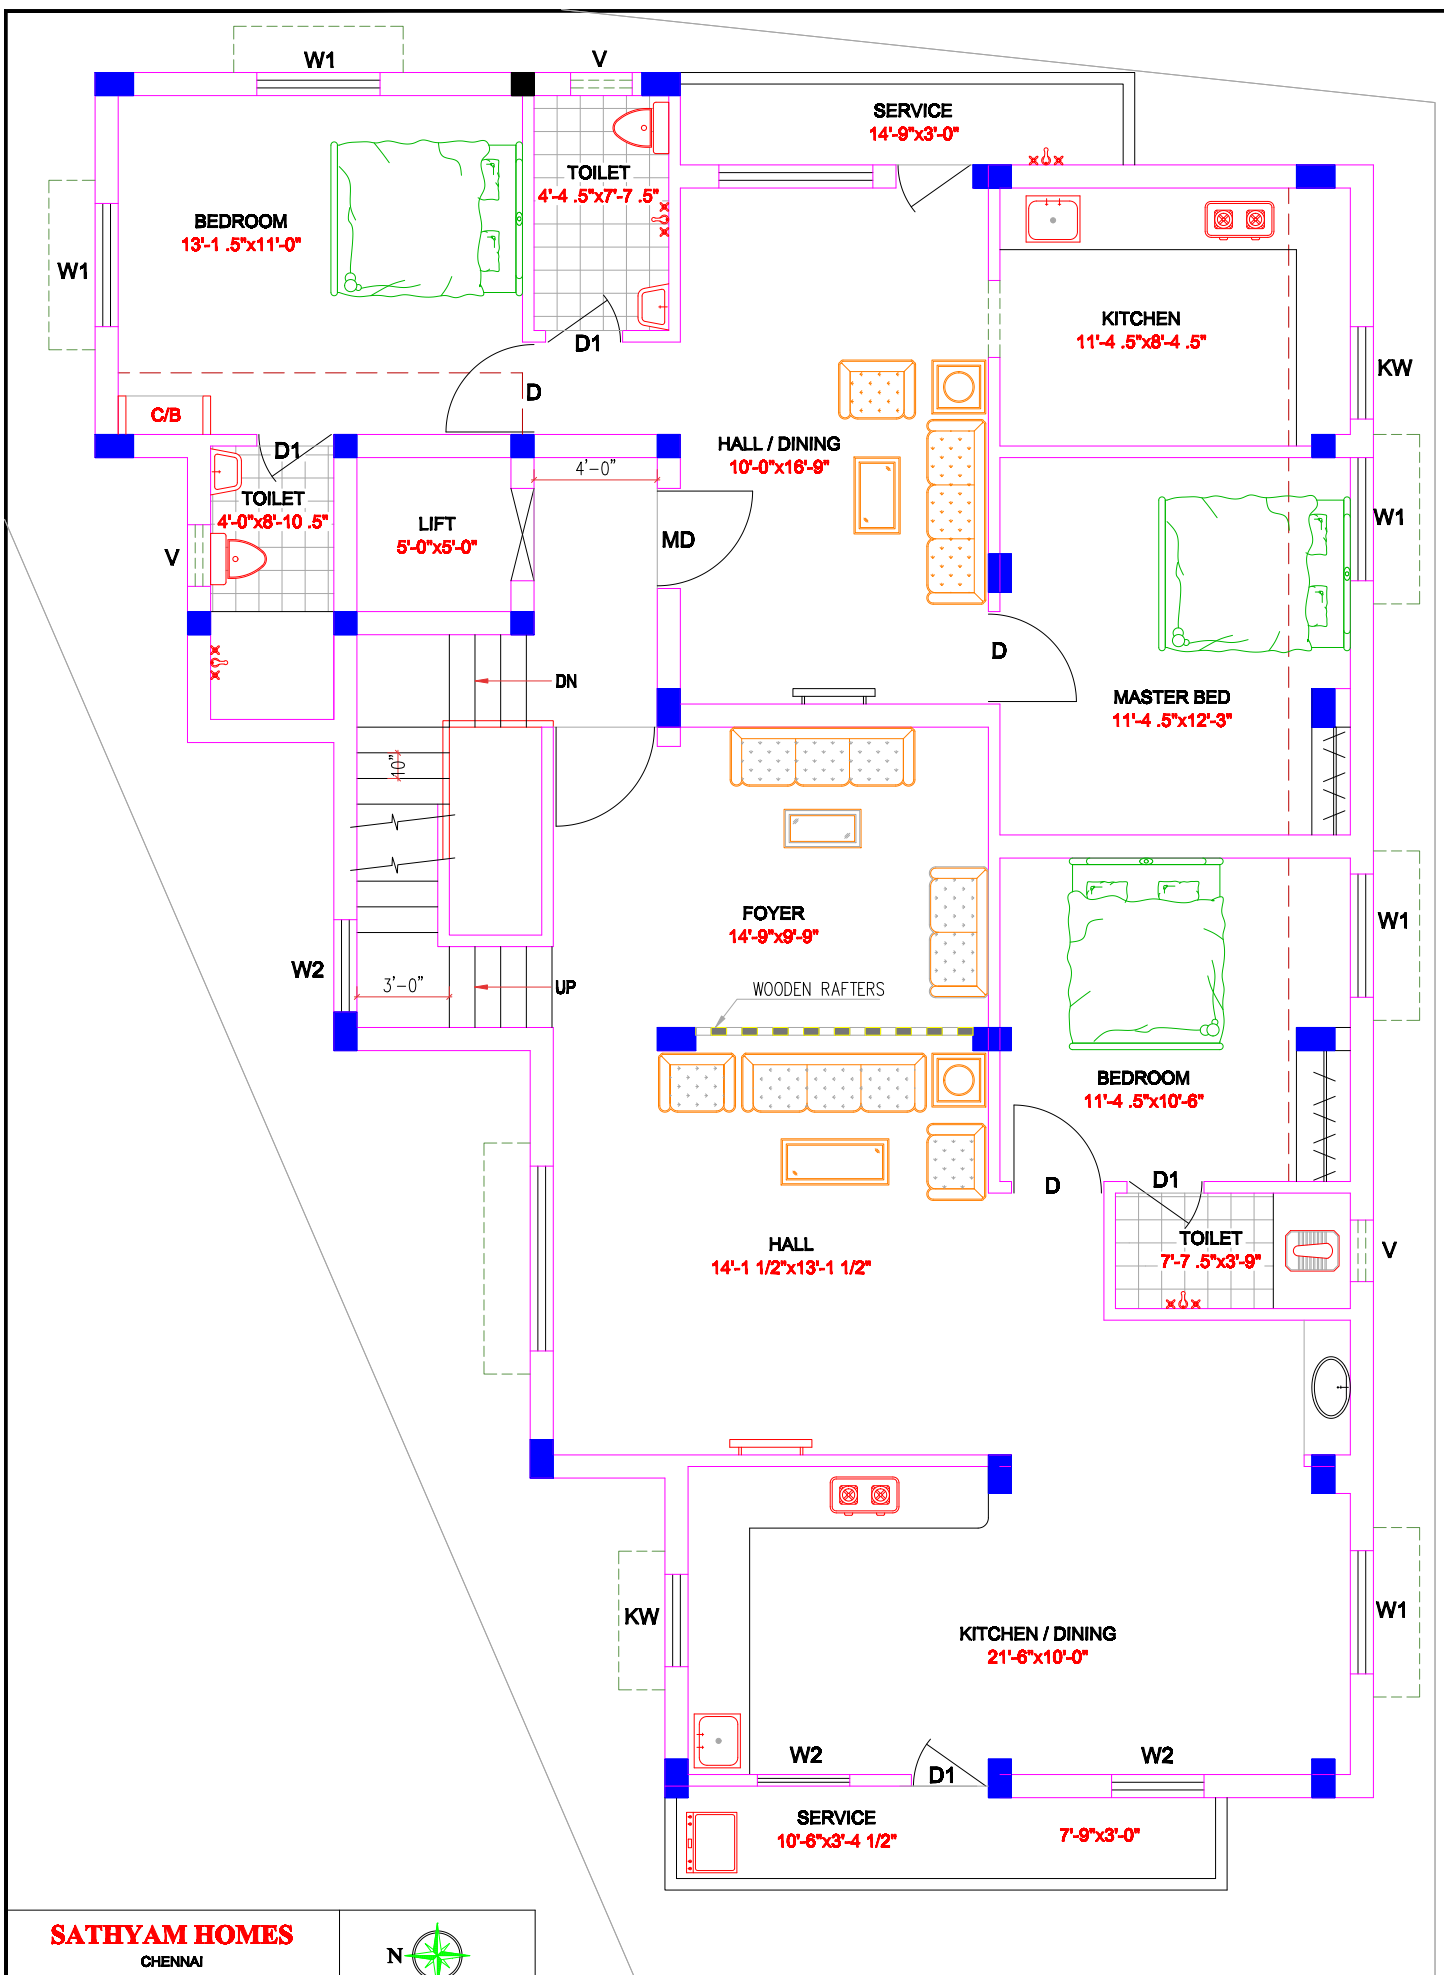

SATHYAM HOMES

CHENNAI

Mobile : 99620 14115

Site :

Jagannathapuram 1st Main Road
Chetpet, Chennai



DRAWN

C.I

DATE

17-03-2022

SCALE

NTS

SECOND FLOOR PLAN

NEW SCHEME

OPTION - B

REV. - 0



Architect:



Drawn by :

CADD INDIA

Chennai

17-03-2022

JANA RUKKU ILLAM

TERRACE FLOOR BIRDS EYE VIEW



CHENNAI OFFICE

22, Balasubramani Street, Kasturba, Chennai - 600 056.

Mobile : 98409 64141, Ph: 044 - 43517246

Web: www.sathyamhomes.com